

PLAN 2d
PLAN NUMBER 11/00156/FUL
PROPOSED ELEVATIONS

**DEVELOPMENT CONTROL
COMMITTEE**

15th August 2011


Amended

1100156/FUL

The images and details on this drawing are copyright and must not be reproduced without the written permission of the designer. Comments are the result of client and development control queries and any other amendments. Any errors or omissions are to be reported to the designer.

Do not scale off this drawing.

REVISIONS	DATE
Rev -A Smoking shelter moved.	17.08.11
Rev -B Elevations reversed.	06.07.11

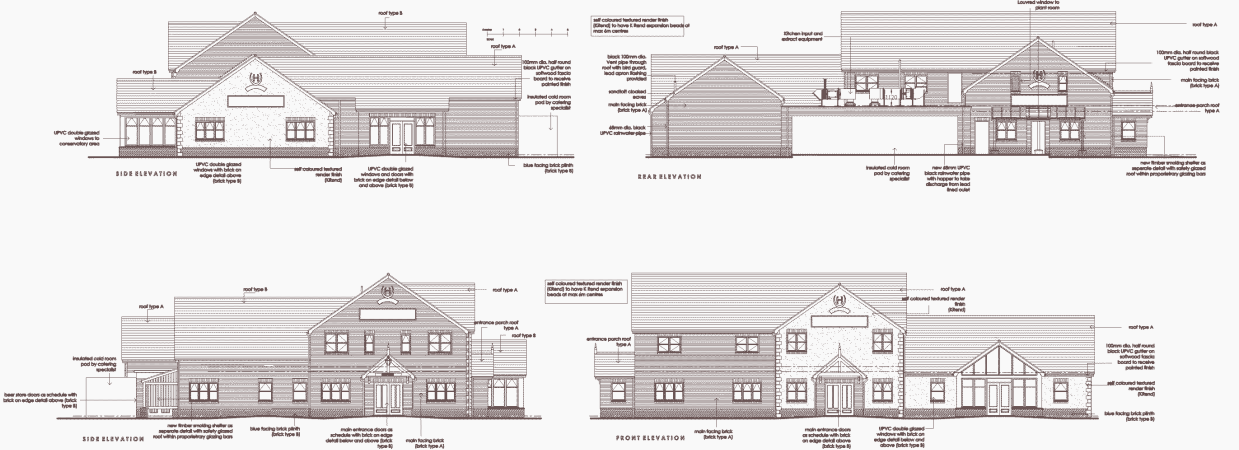

DRAWING DESCRIPTION
PROPOSED ELEVATIONS

JOB TITLE
**UPTON ROCKS
WIDENES**

CLIENT
GREENE KING

DRAWN BY: FMJ SCALE: 1:100 @ A1
DATE: APR 2011 CONSULTANT: 1347/13 CHECKED: B

John Green & Associates Ltd.
212 Colwyn Road,
Preston,
Lancashire,
PR1 5JG.
TEL: 01773 892 0884
www.john-green.co.uk

06/07/2011