


© Crown copyright and database rights 2014 Ordnance Survey 100018552

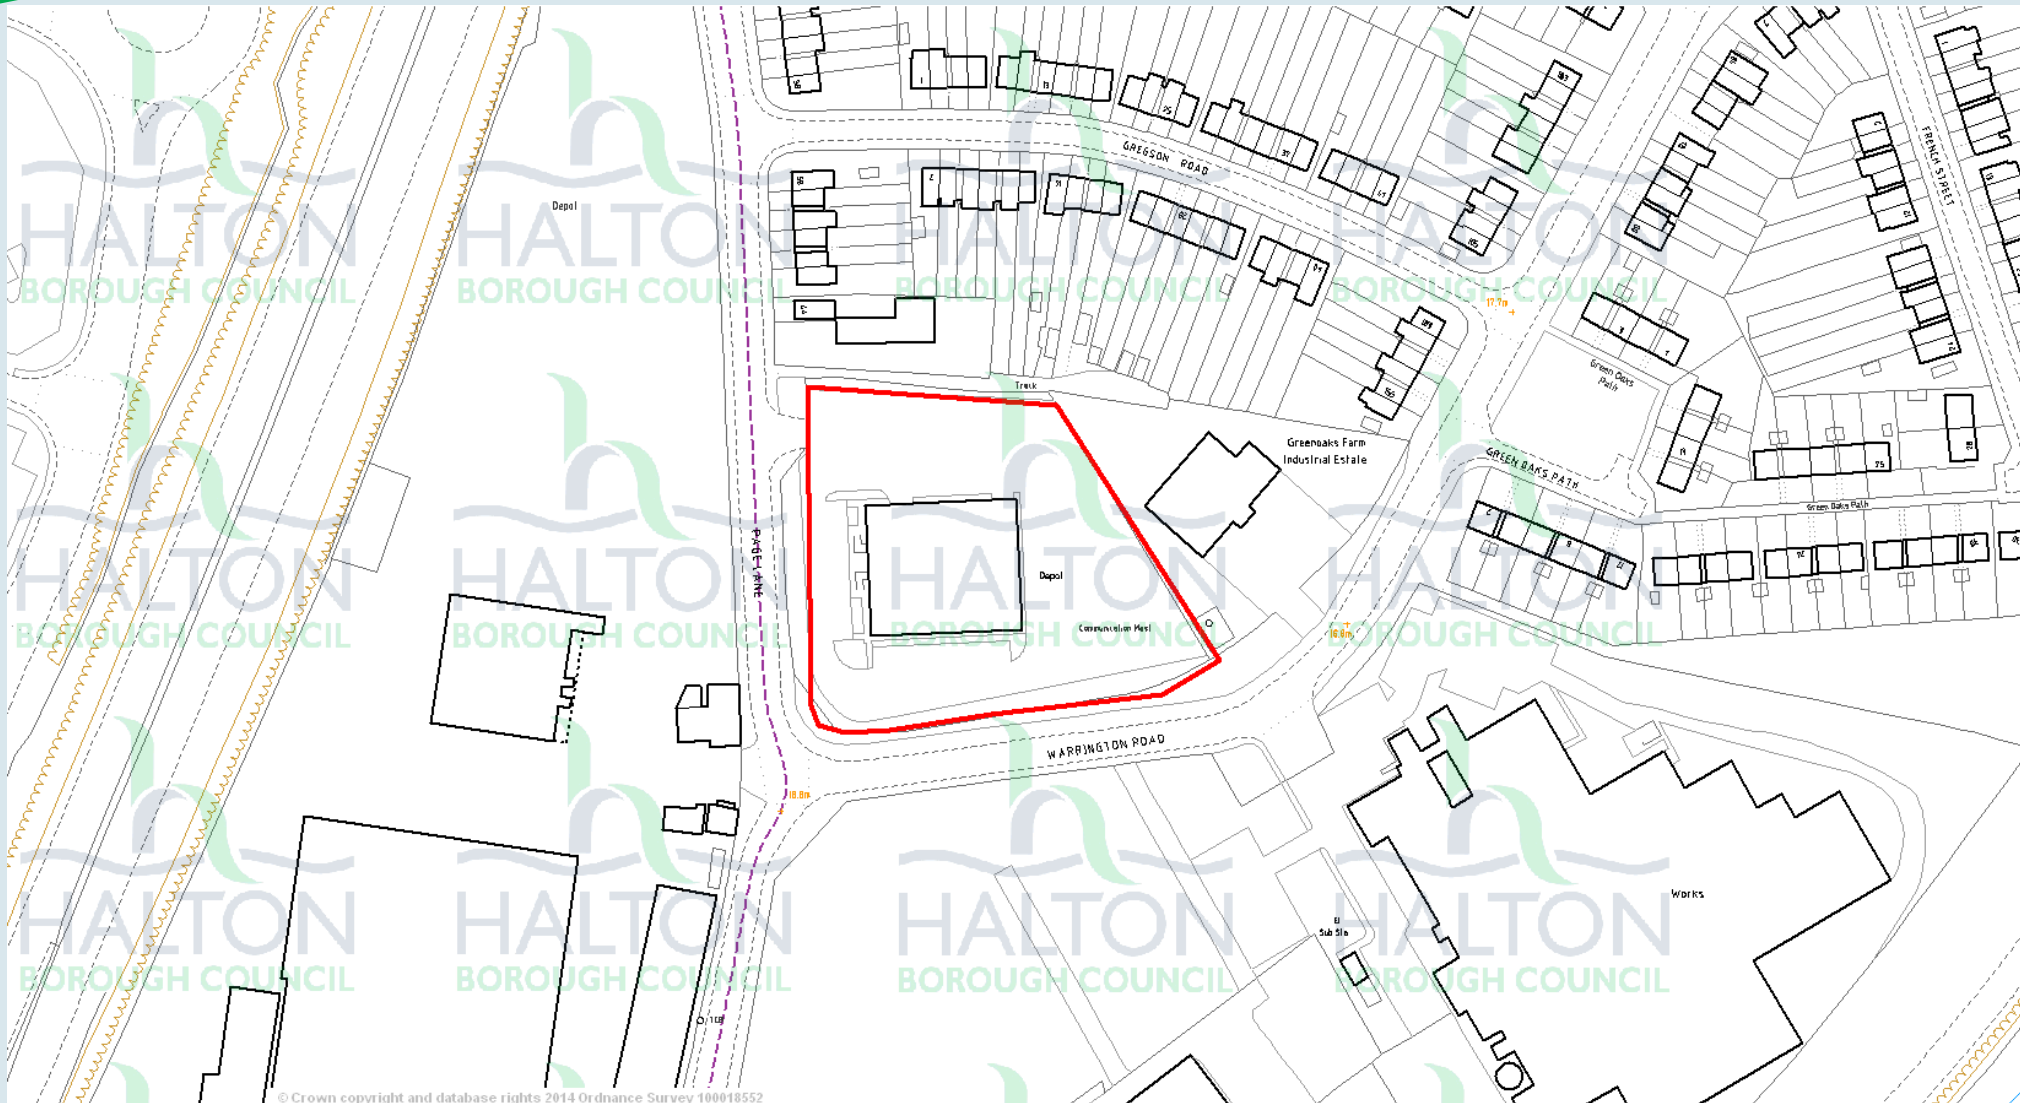















© Crown copyright and database rights 2014 Ordnance Survey 100018552

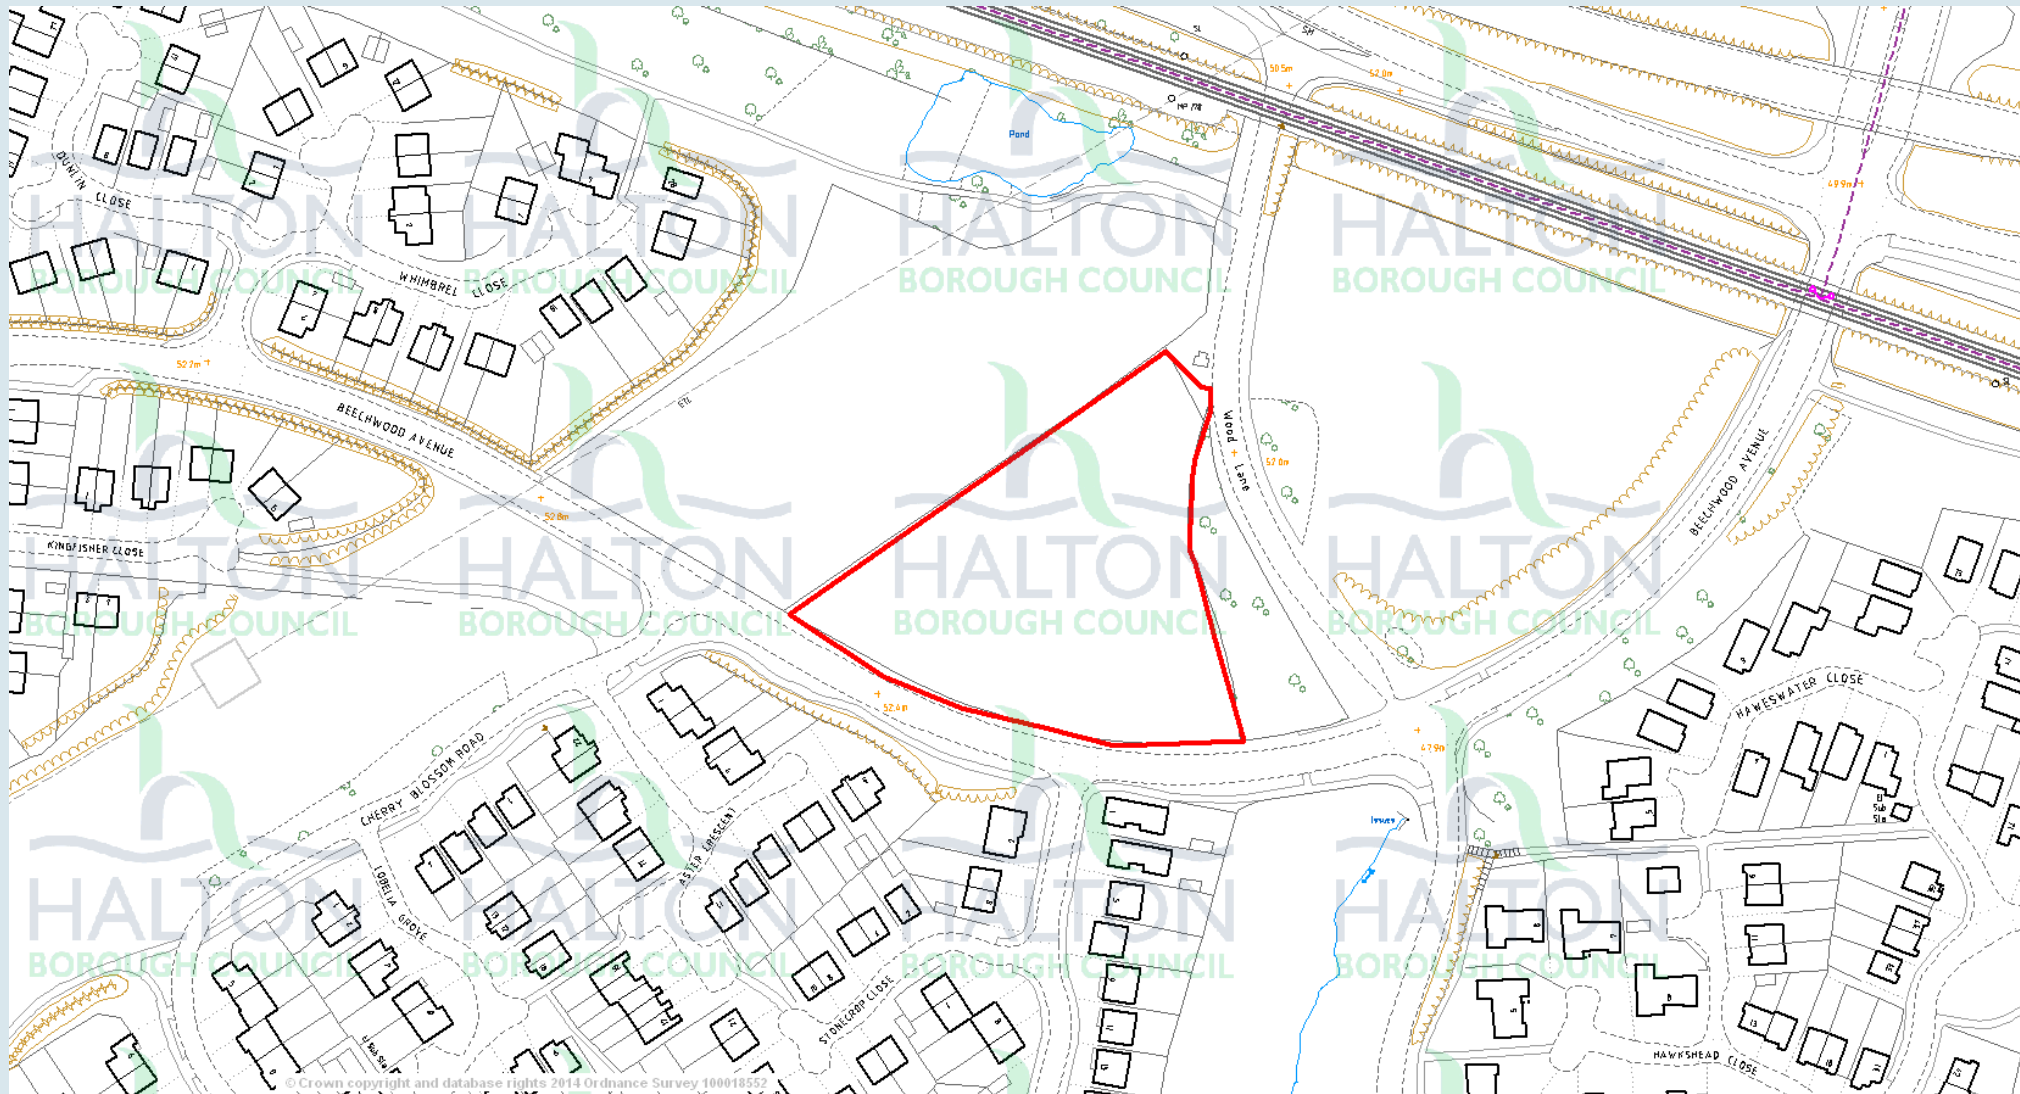



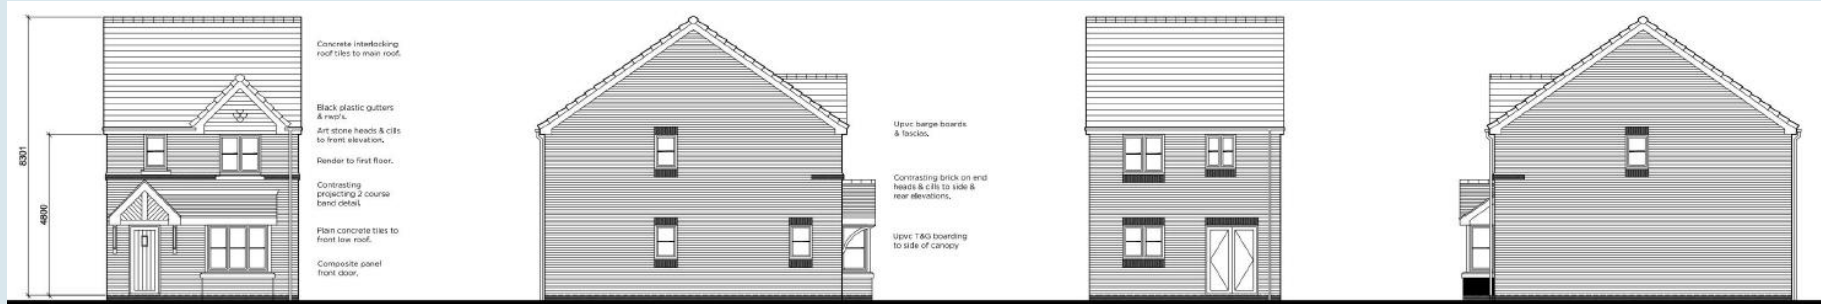

Front Elevation

Side Elevation

Rear Elevation

Side Elevation




Front Elevation

Side Elevation

Rear Elevation

Side Elevation

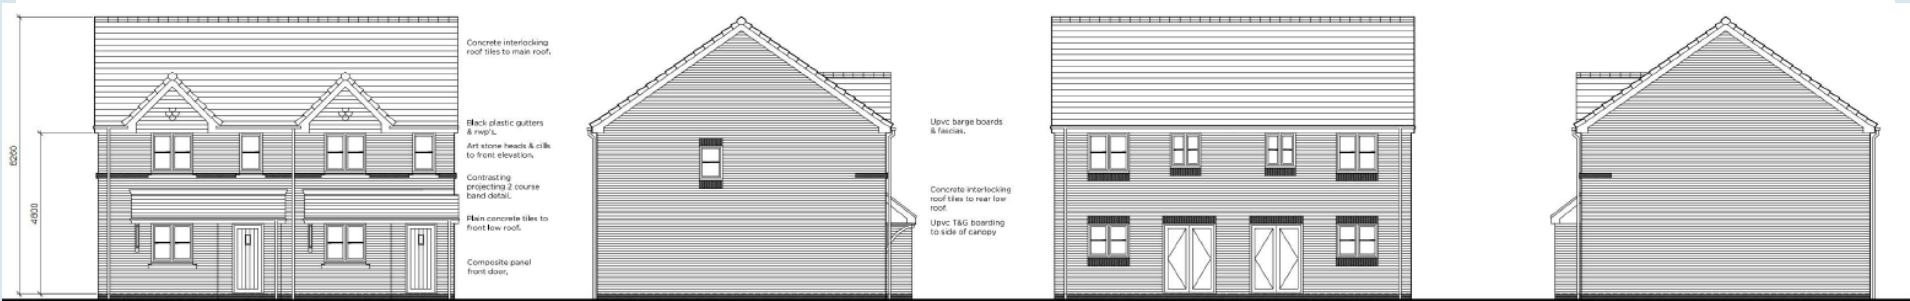

Front Elevation


Side Elevation

Rear Elevation

Side Elevation




© Crown copyright and database rights 2014 Ordnance Survey 100018552

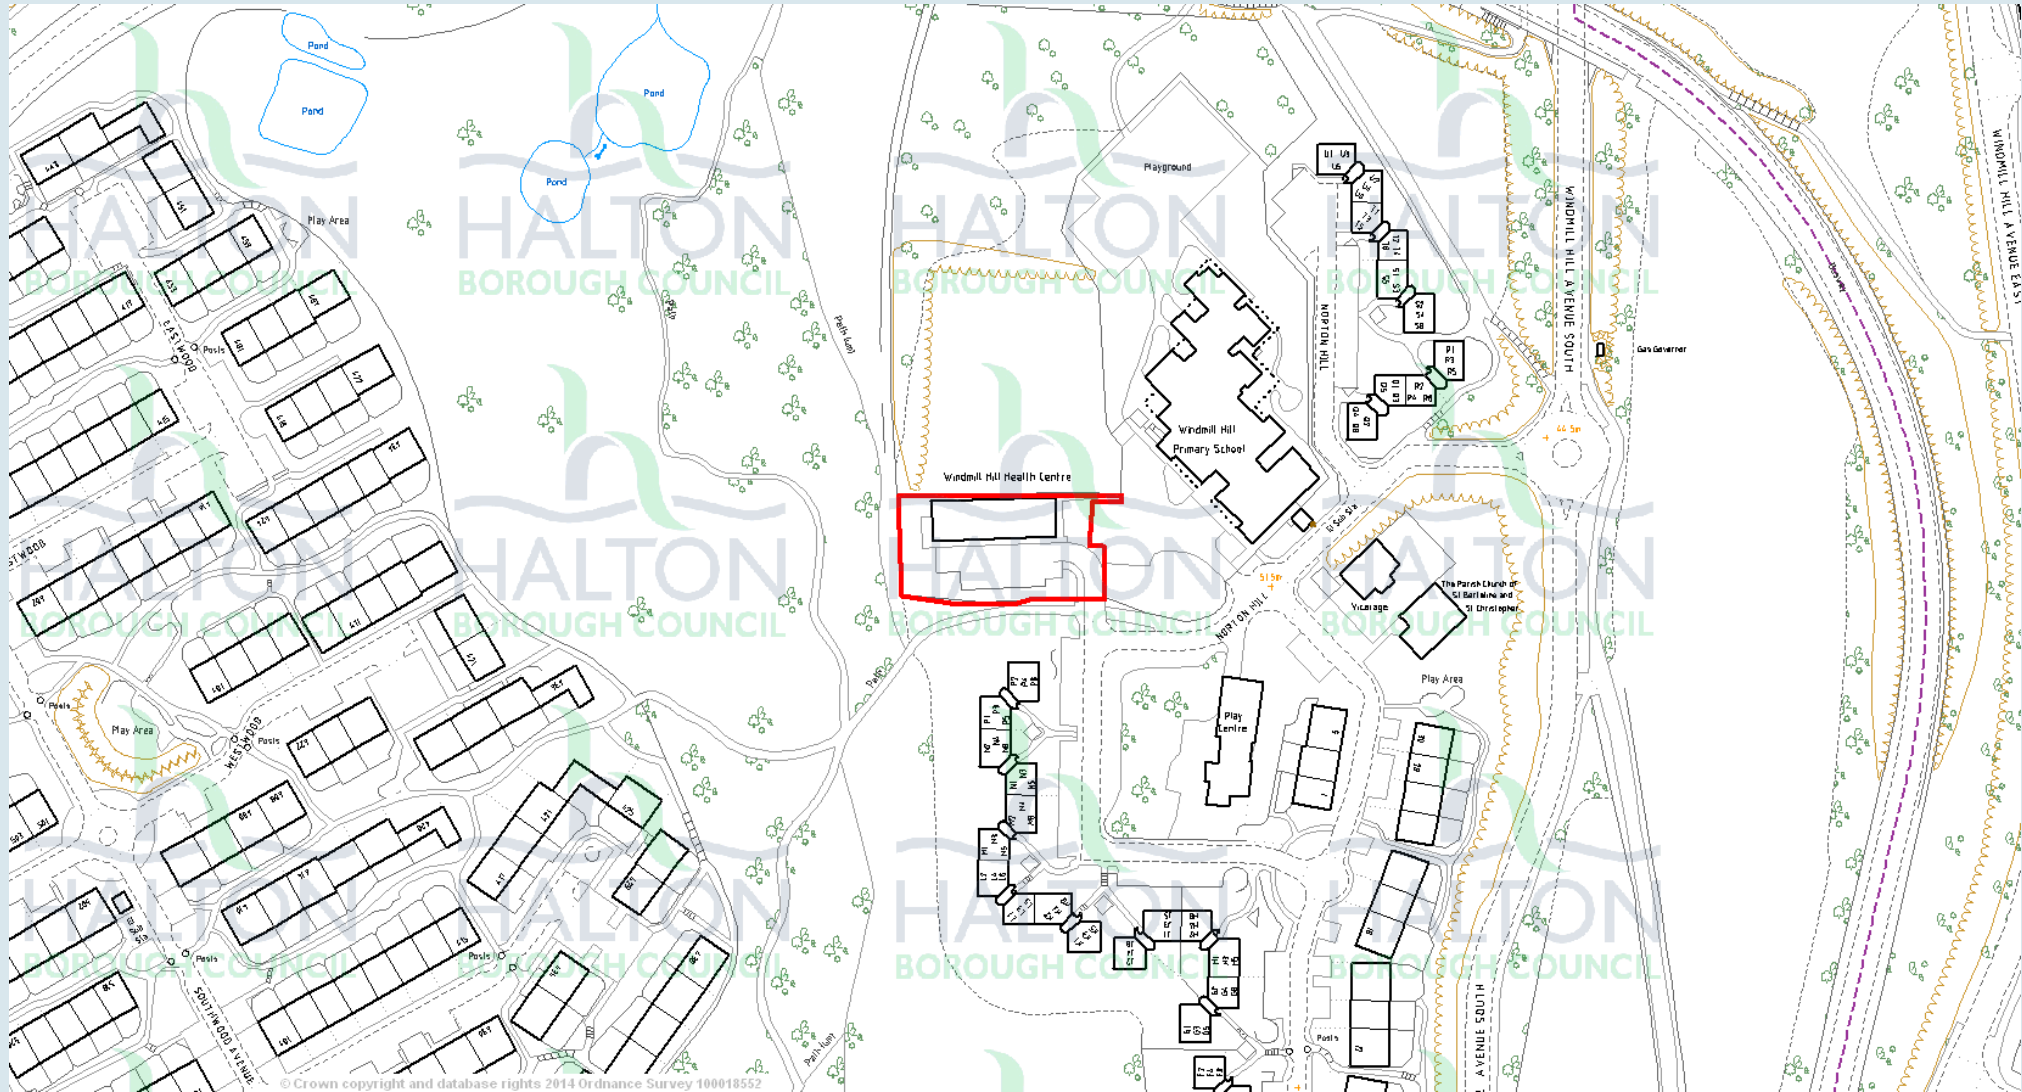



proposed north elevation 1:50

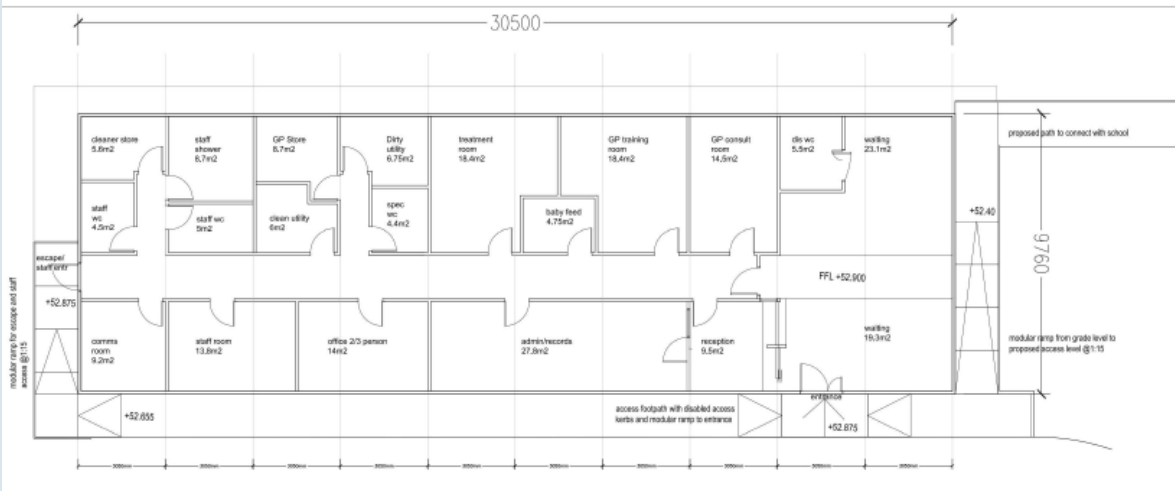


proposed plan 1:50



proposed west elevation 1:50




proposed east elevation 1:50

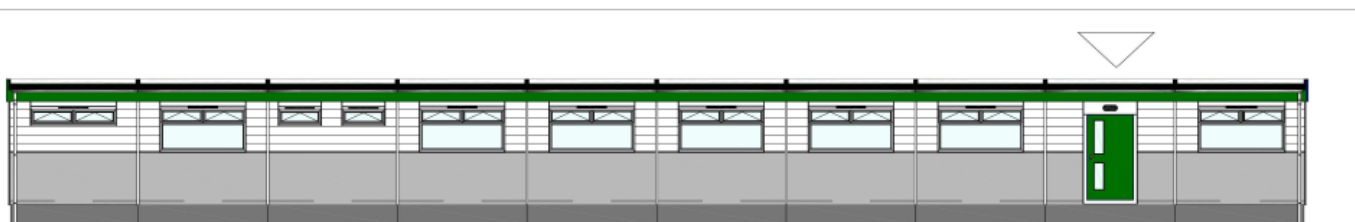


proposed south elevation 1:150




© Crown copyright and database rights 2014 Ordnance Survey 100018552

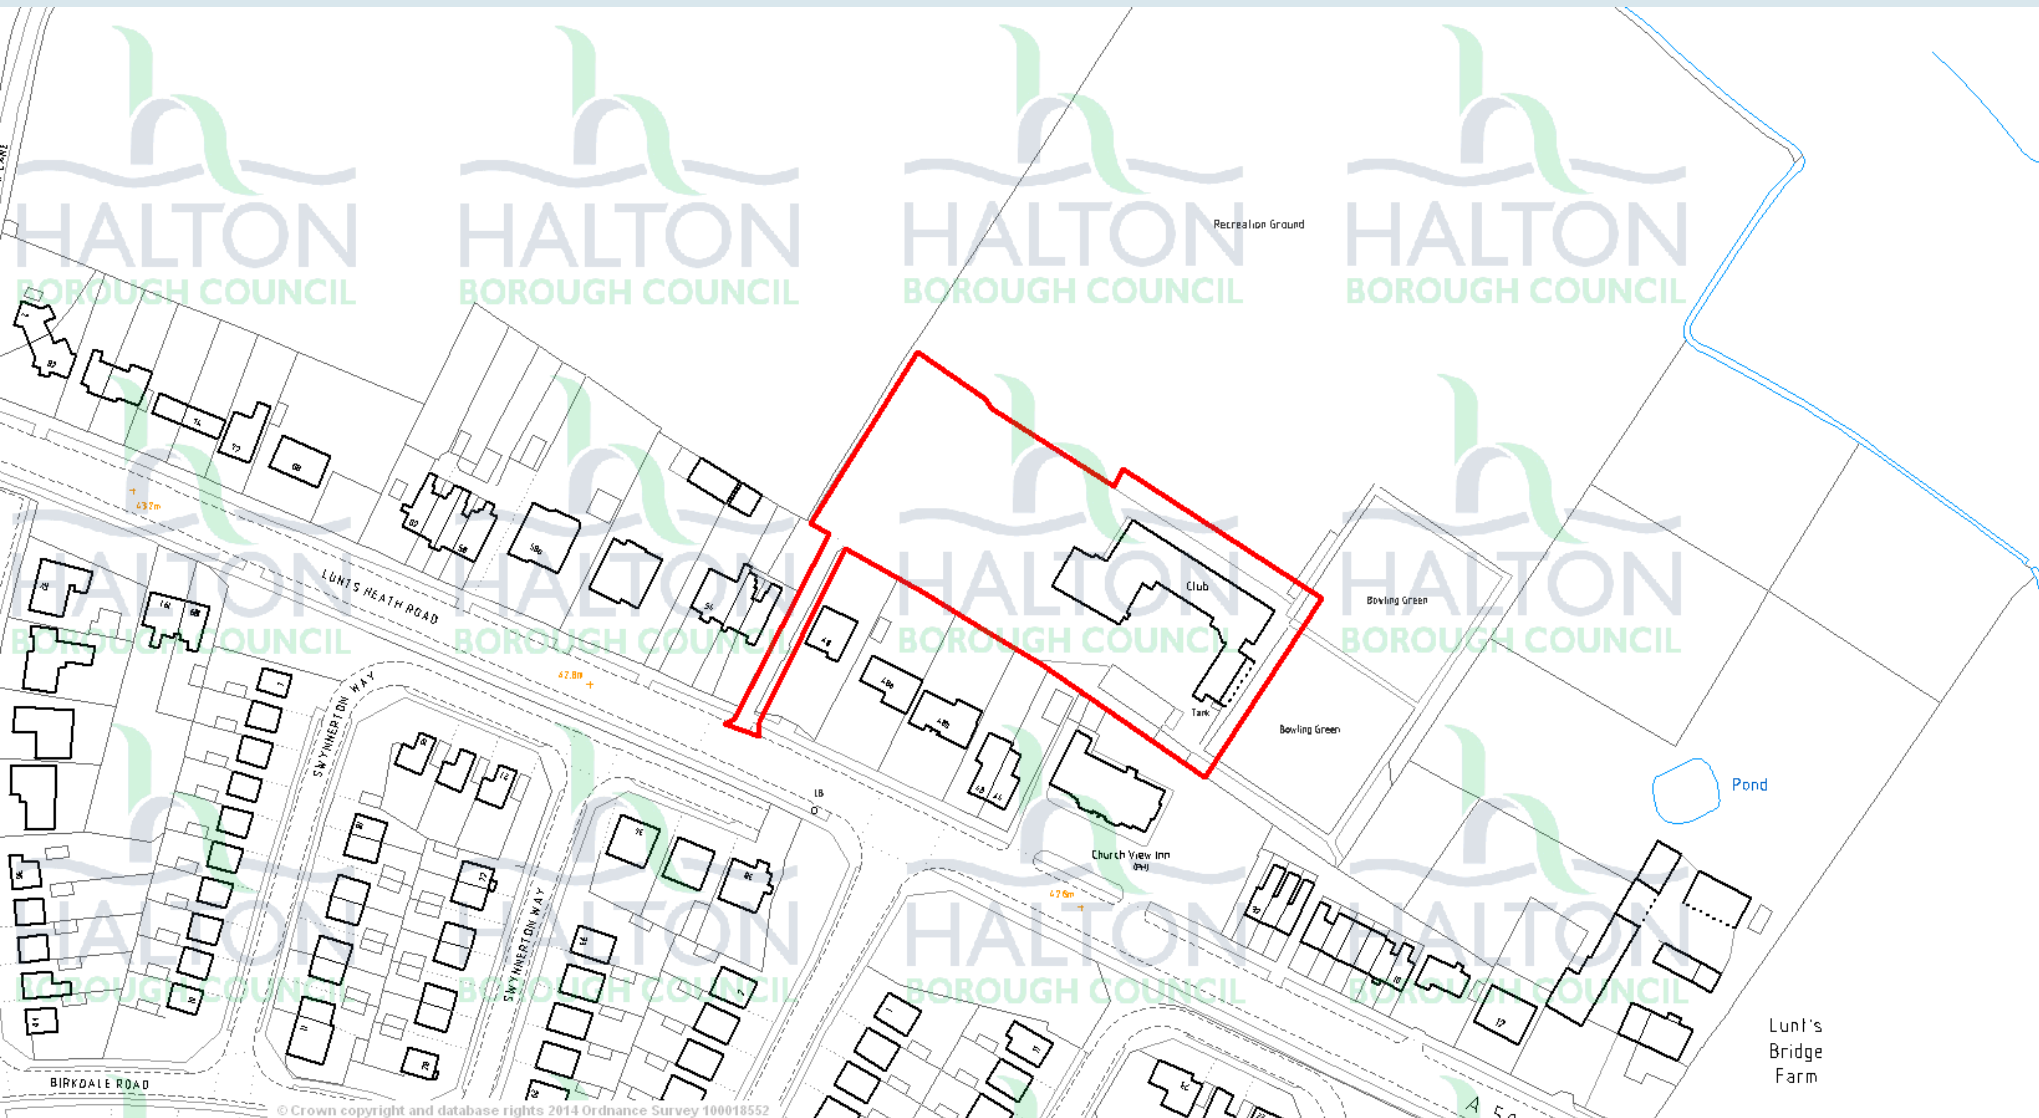



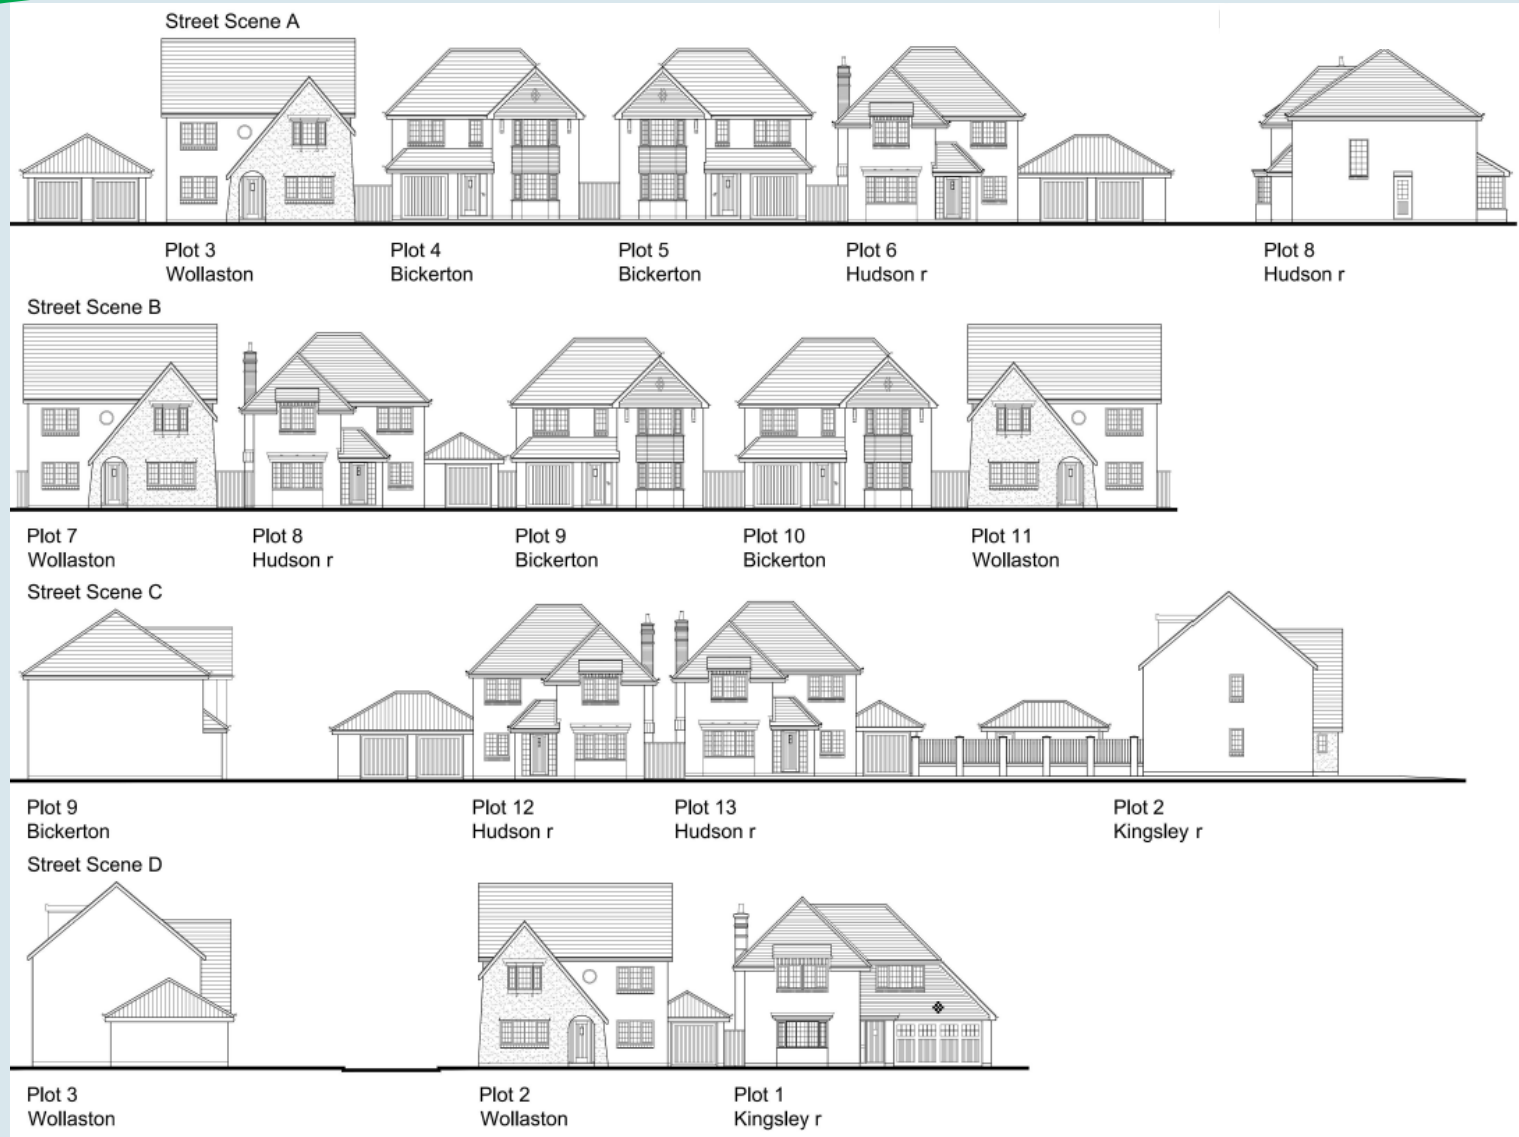



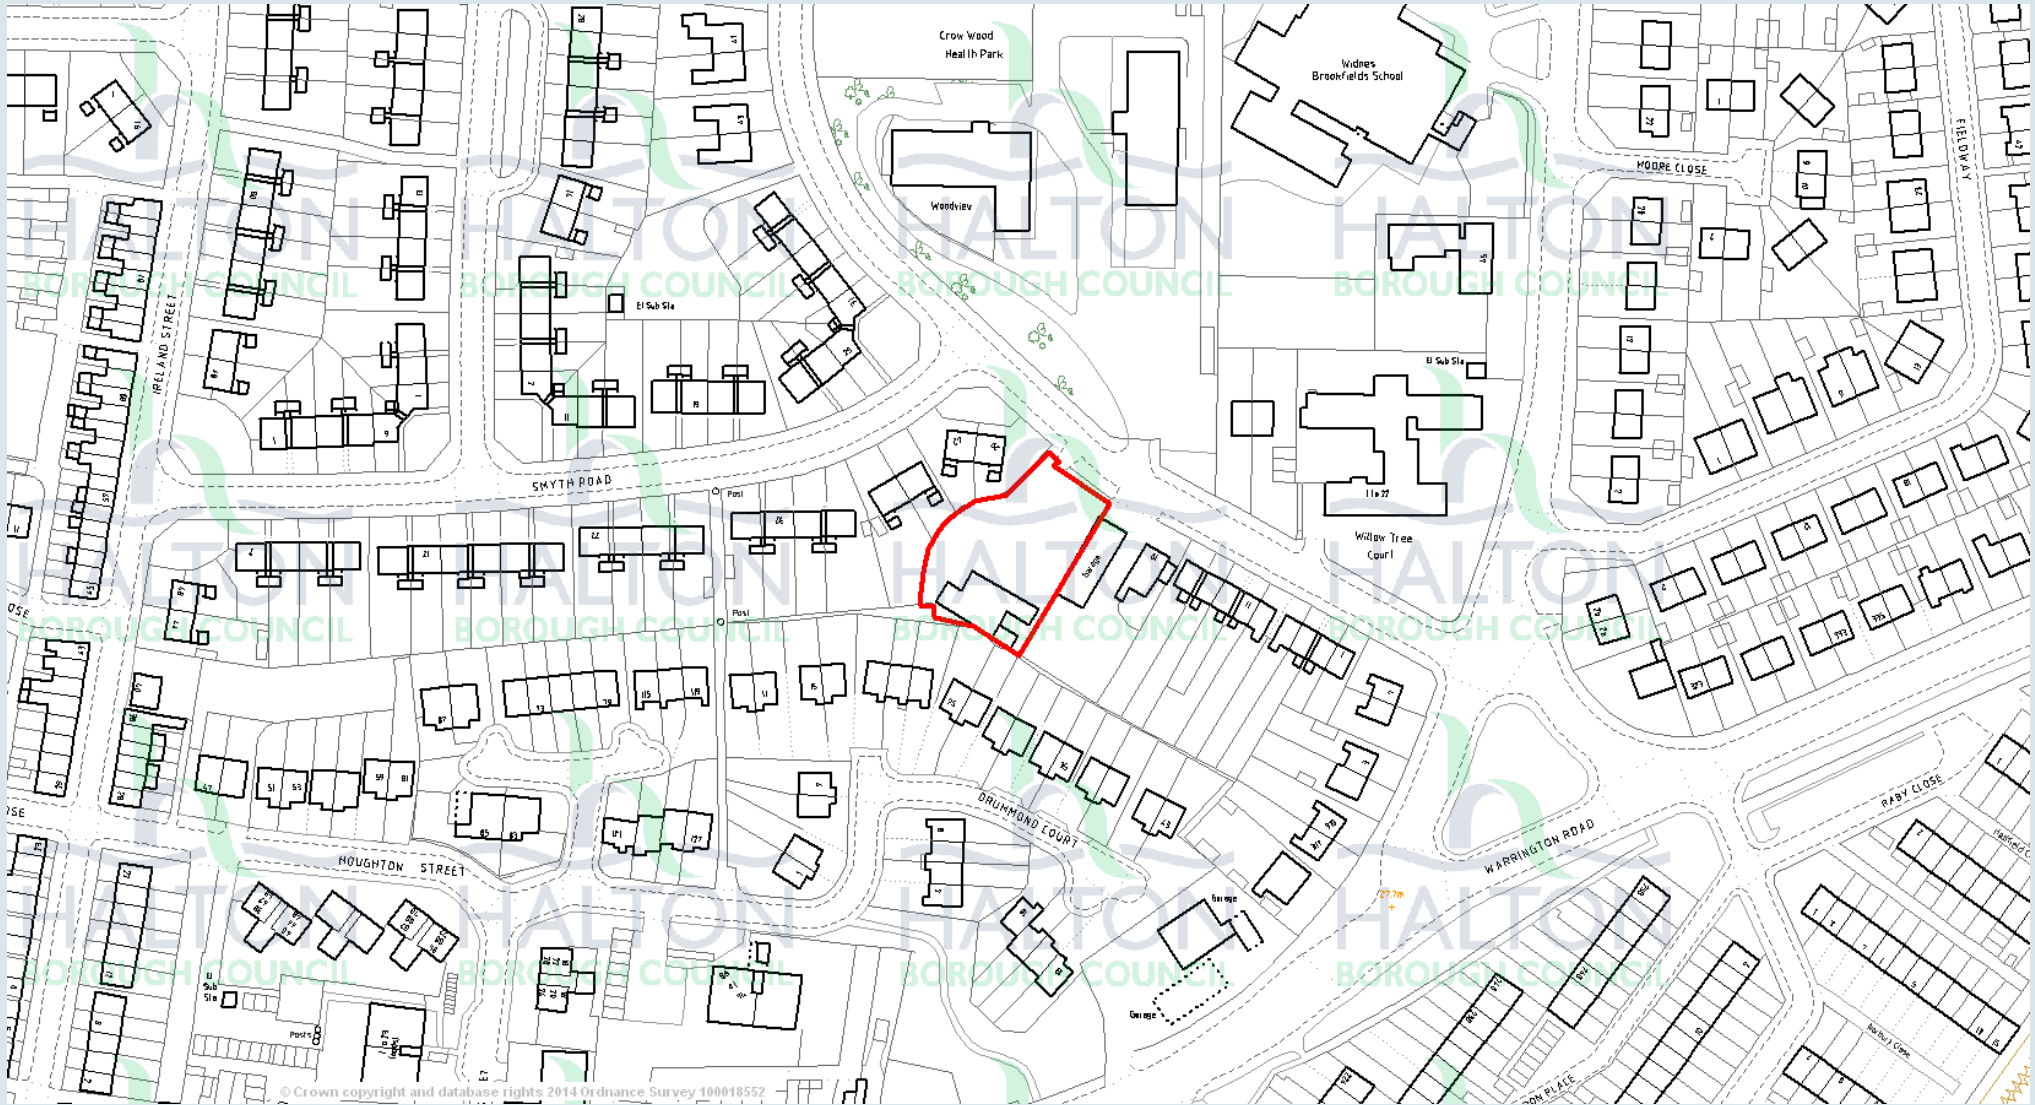

Amended

1400168FUL

12/05/2014




CROW WOOD LANE FACING ELEVATION






EAST FACING [PRIVATE ROAD] ELEVATION



© Crown copyright and database rights 2014 Ordnance Survey 100018552

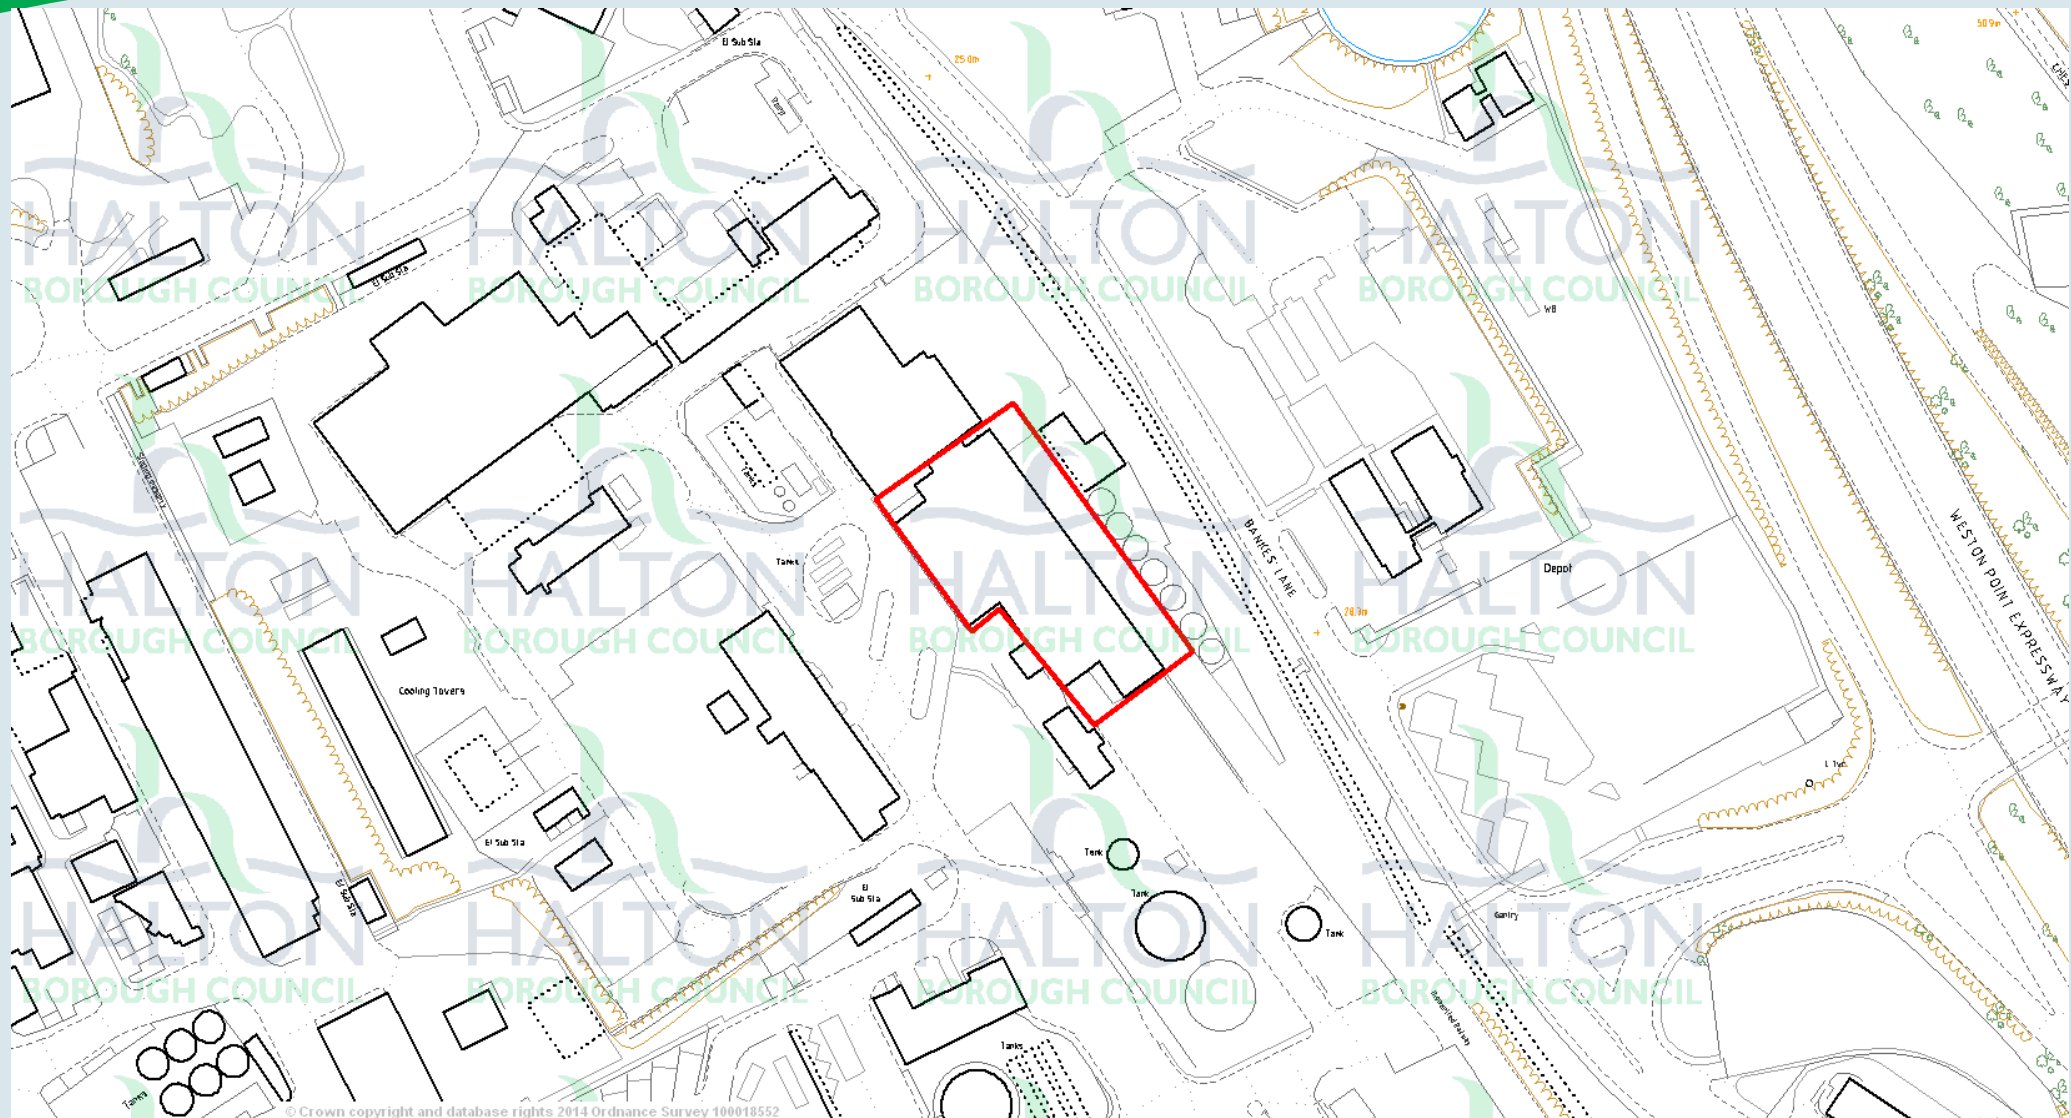

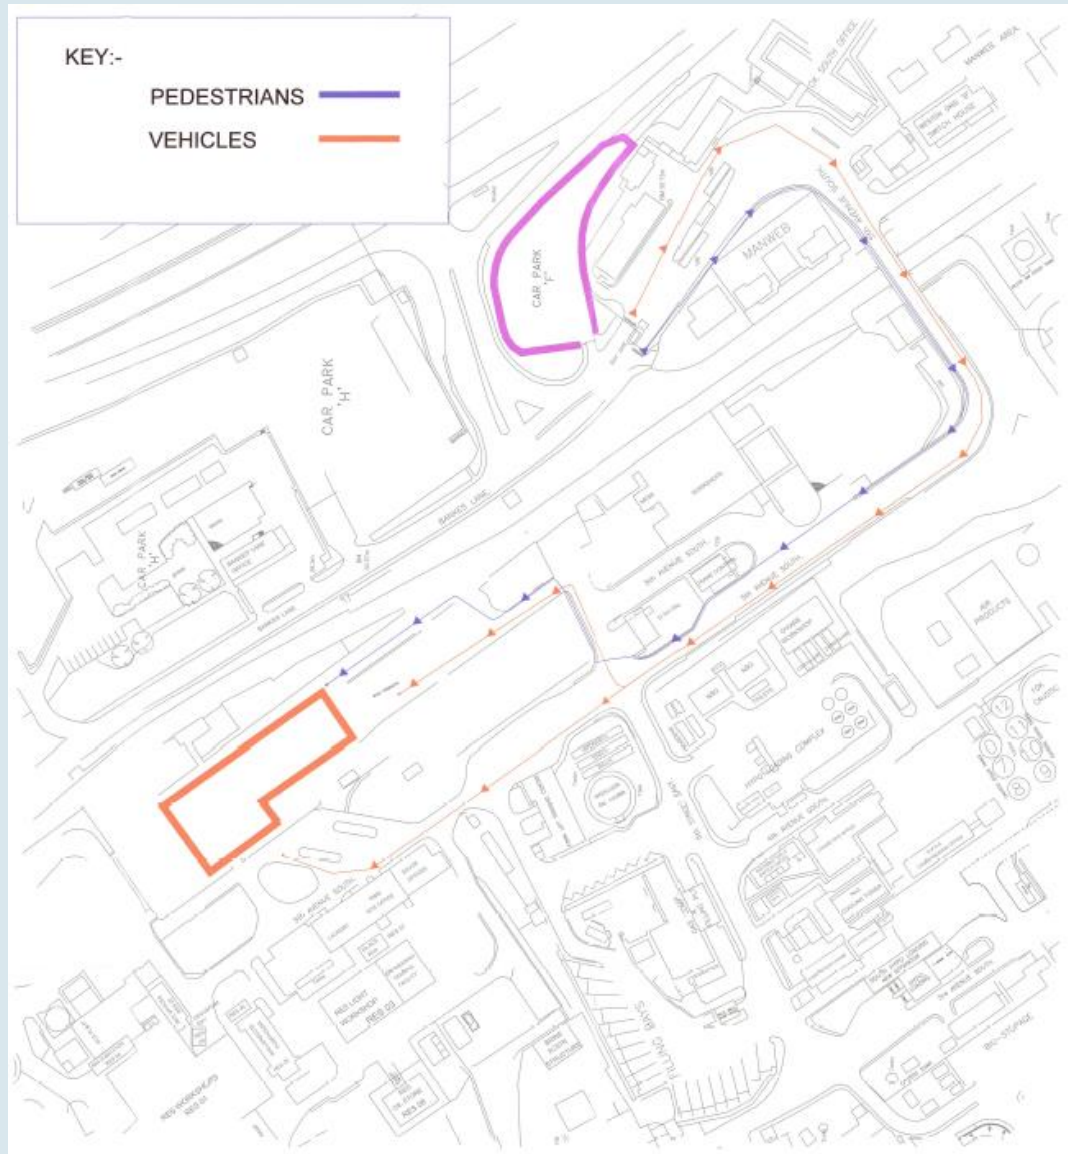

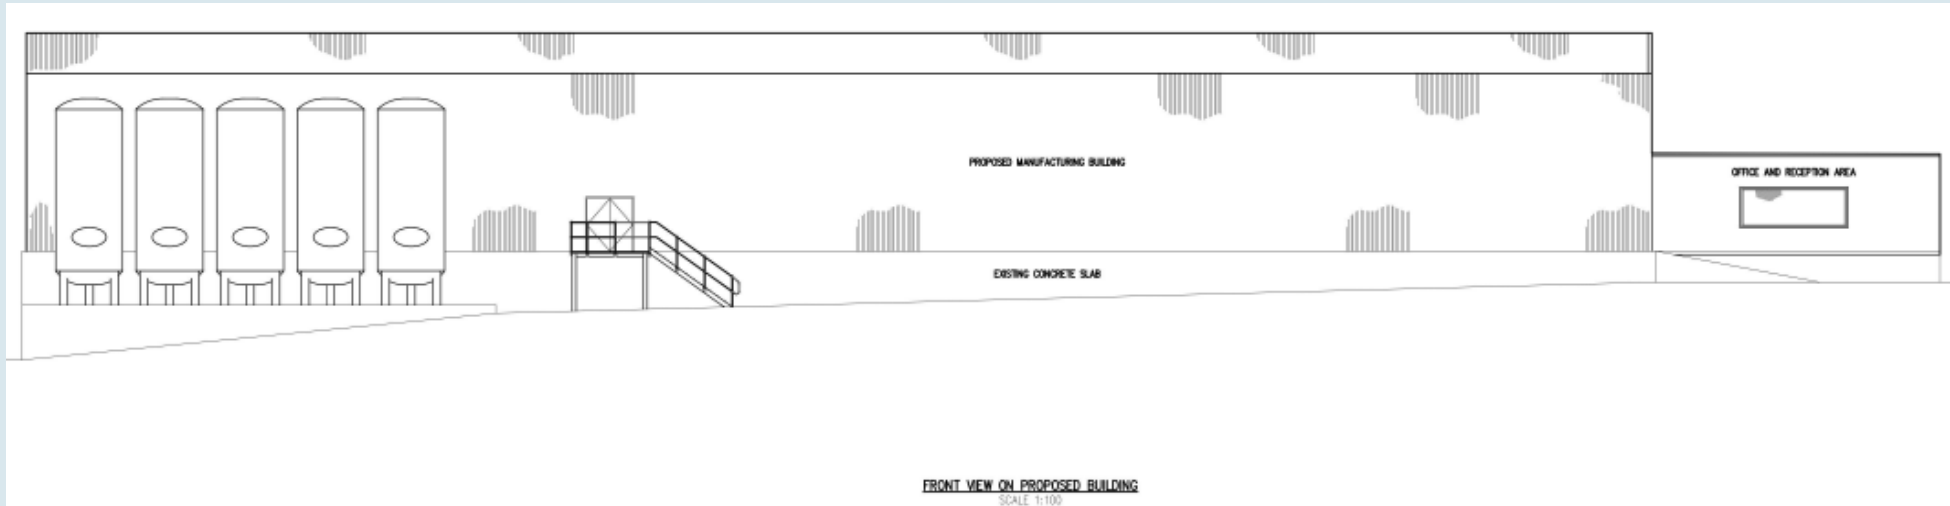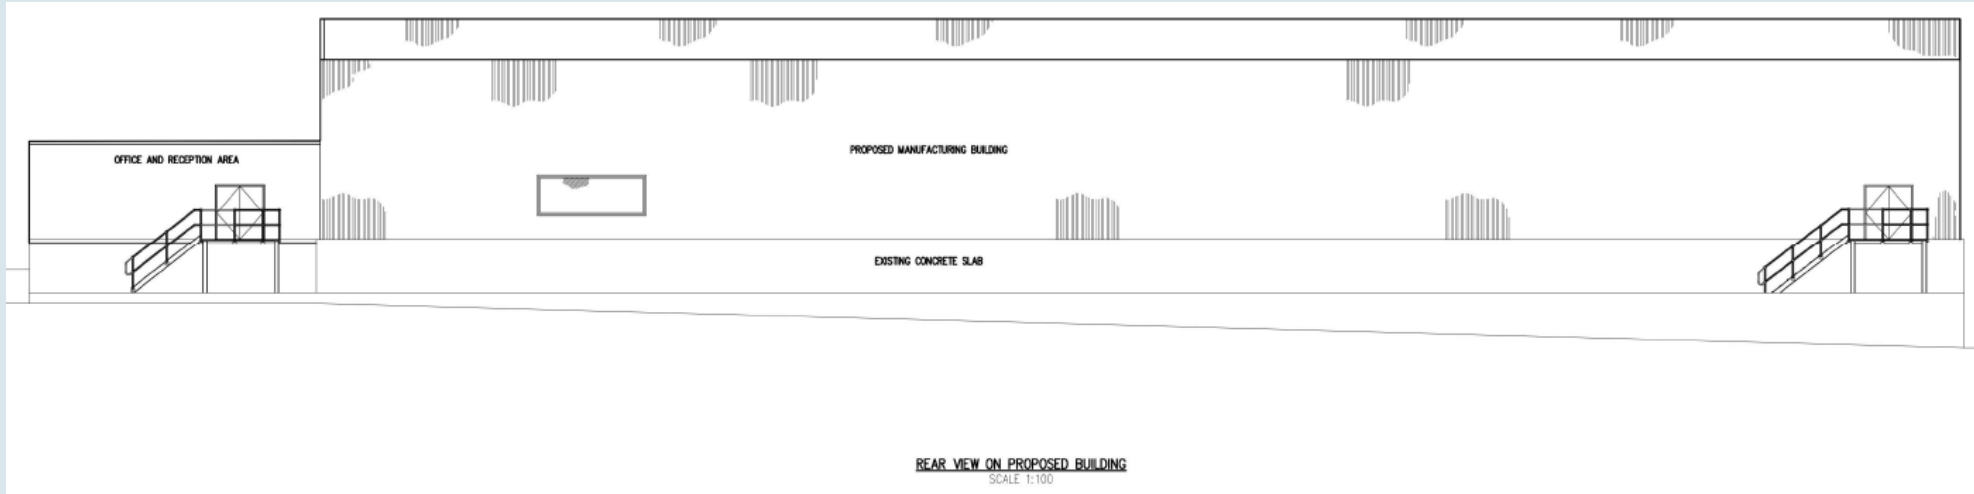



© Crown copyright and database rights 2014 Ordnance Survey 100018552

Application Number: 14/00192/FUL

Plan 7D:Aerial Photograph