

© Crown copyright and database rights 2015 Ordnance Survey 100018552





Coach Houses - Entrance Elevation / North Elevation



Coach Houses - Dwellings 1 - 4 / South Elevation



Coach Houses - Dwellings 7 & 8 / South Elevation



Coach Houses - Dwellings 1 (Side), 9 & 8 / West Elevation

Proposed Coach Houses,
Daresbury Hall


Proposed Elevations - 1 / 2
4753/CH/P/15


Scale: 1:100 Date: 26/04/02 Drawn: JNWW

MASON GILLIBRAND
ARCHITECTS

16 WILLOW MILL, CATON, LANCASTER, LA2 5BA
TELEPHONE: 015241 771377 FAX/EMAIL: 015241 771330




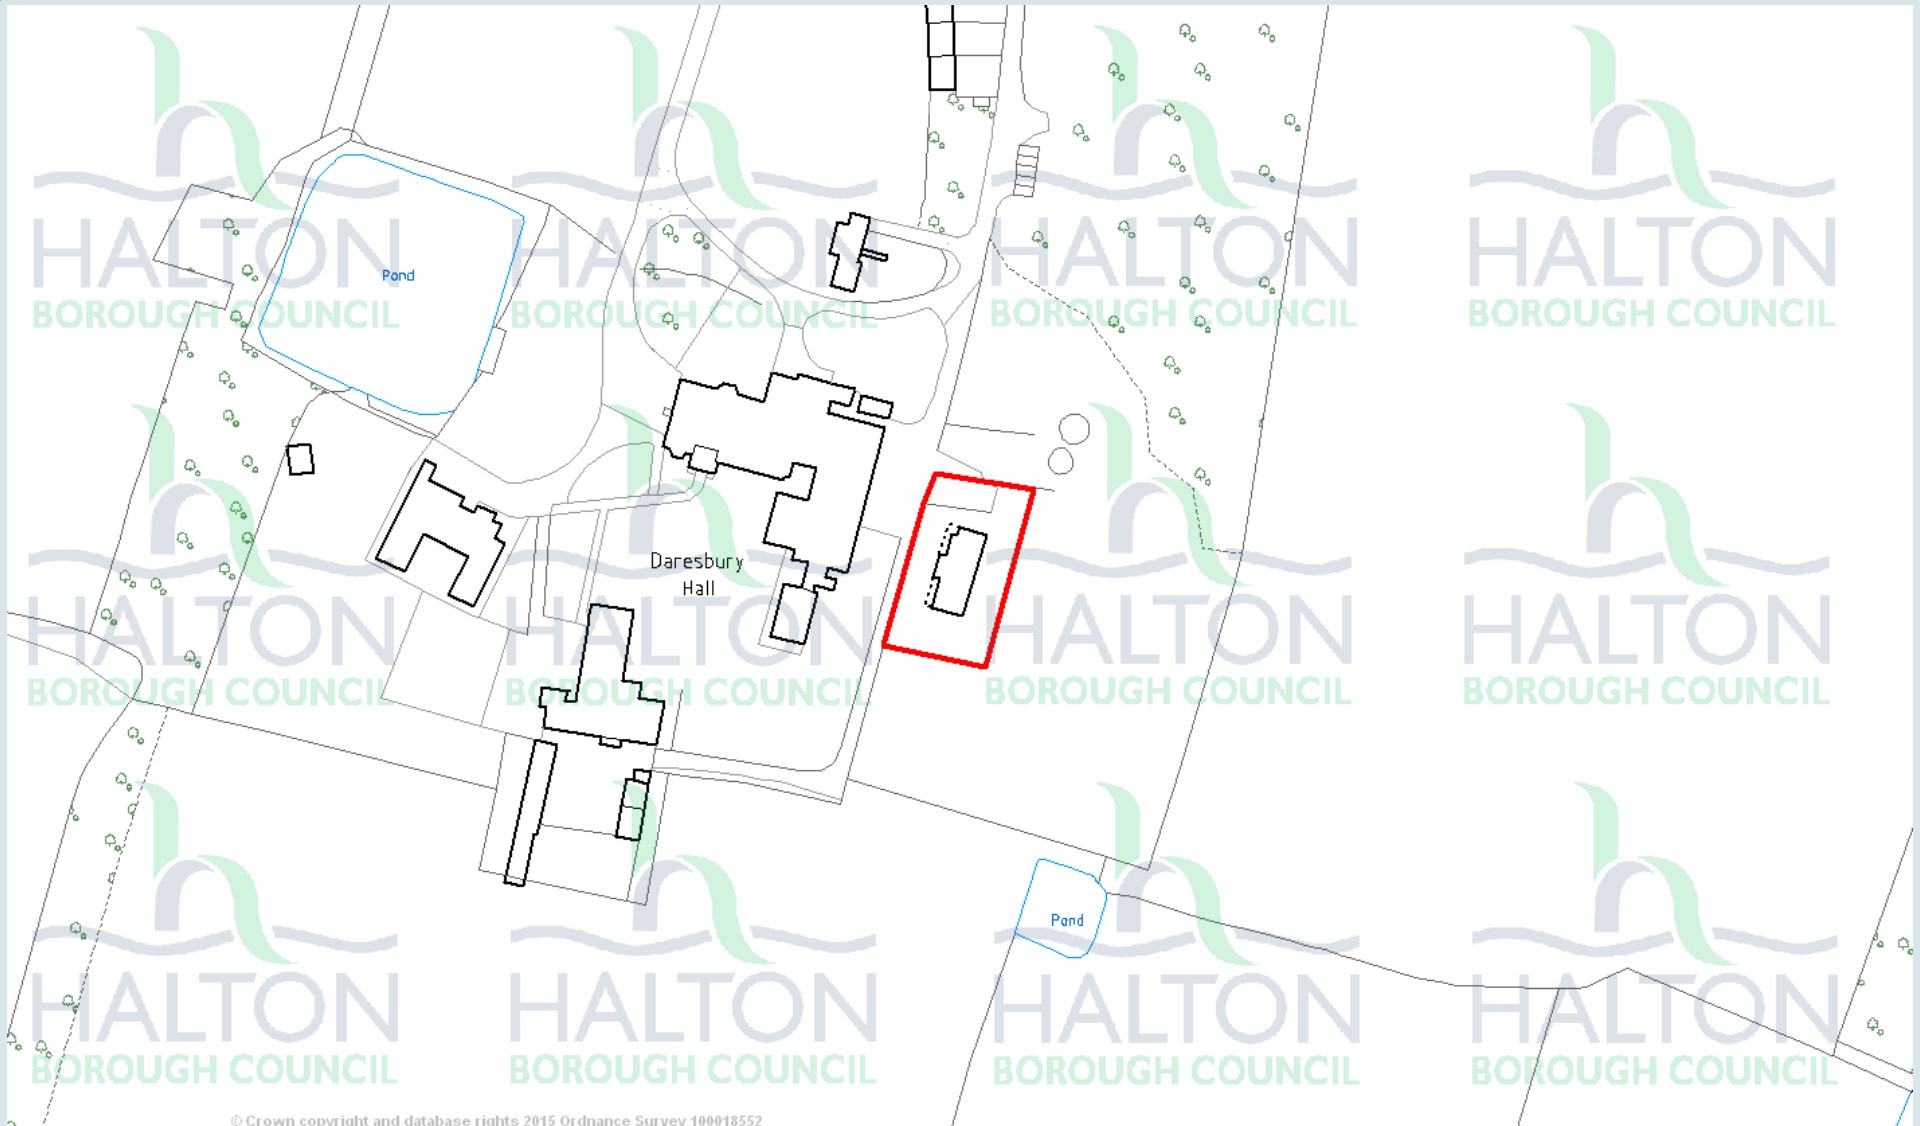

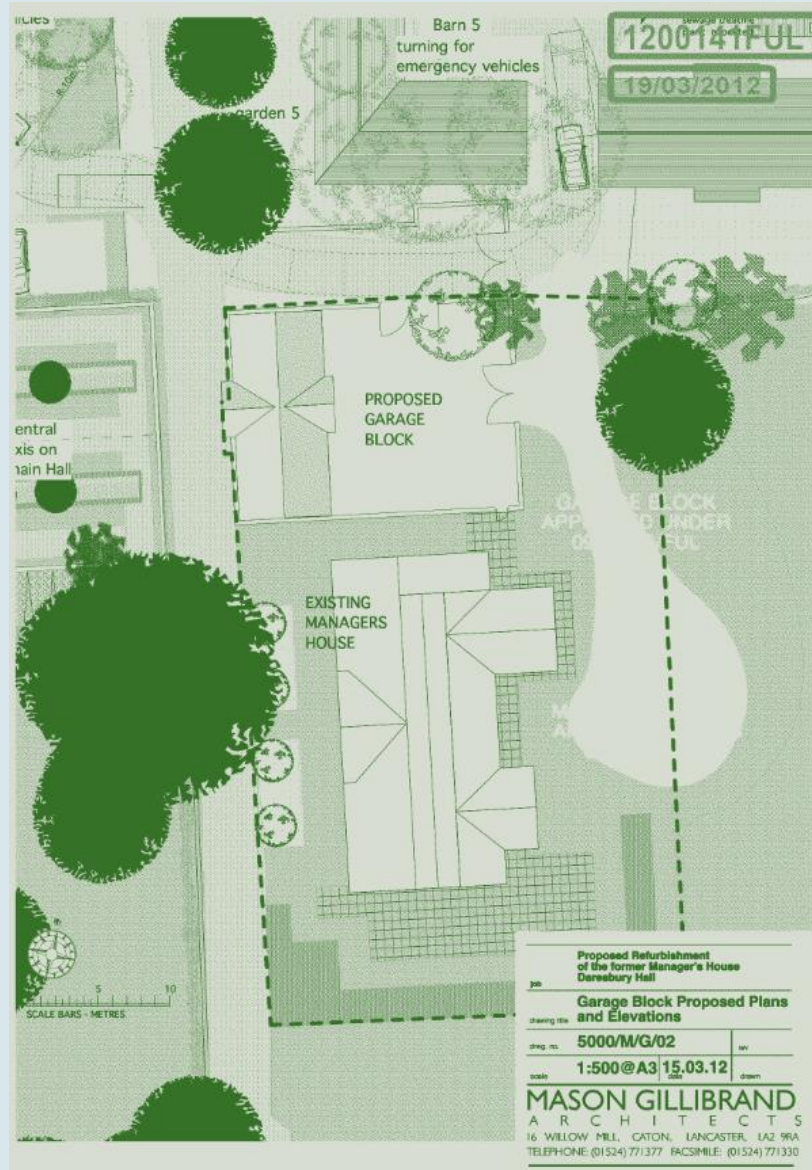

Application Number: 12/00141/FUL

Plan 2B: Site Layout

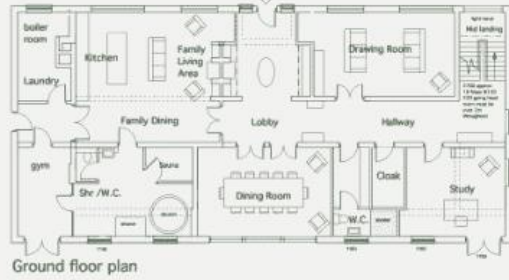

Proposed Rehabilitation
of the former Manager's House
Buckingham Road

Plans and Elevations as Existing

Scale: 5000/M/E/1

1:100@A1 | 15.03.12

MASON GILLIBRAND
ARCHITECTS

6 WILSON HILL, GILKIN, BRISTOL, GL2 9WJ
TELEPHONE: 01274 71377 MOBILE: 01216 77130







© Crown copyright and database rights 2015 Ordnance Survey 100018552

Application Number: 12/00141/FUL

Plan 2D:Aerial Photograph

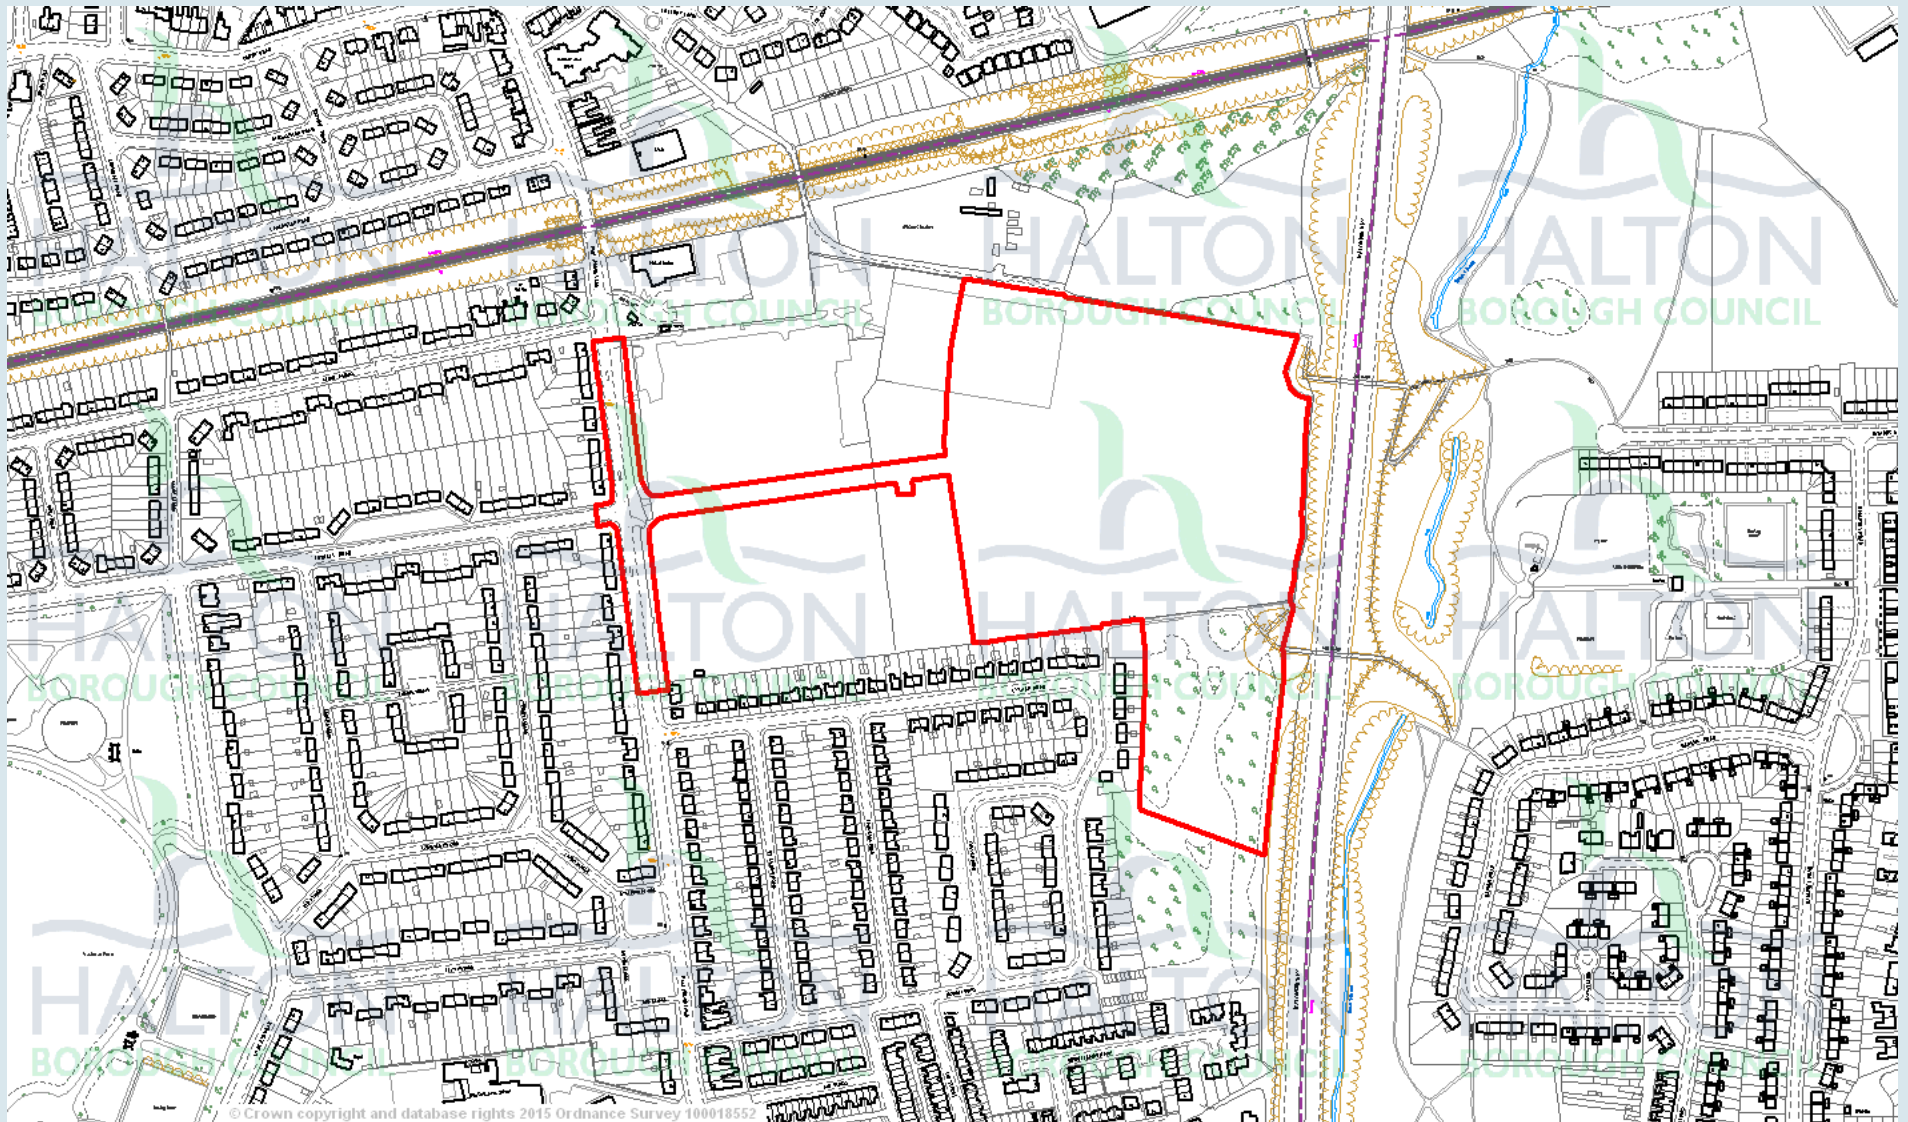

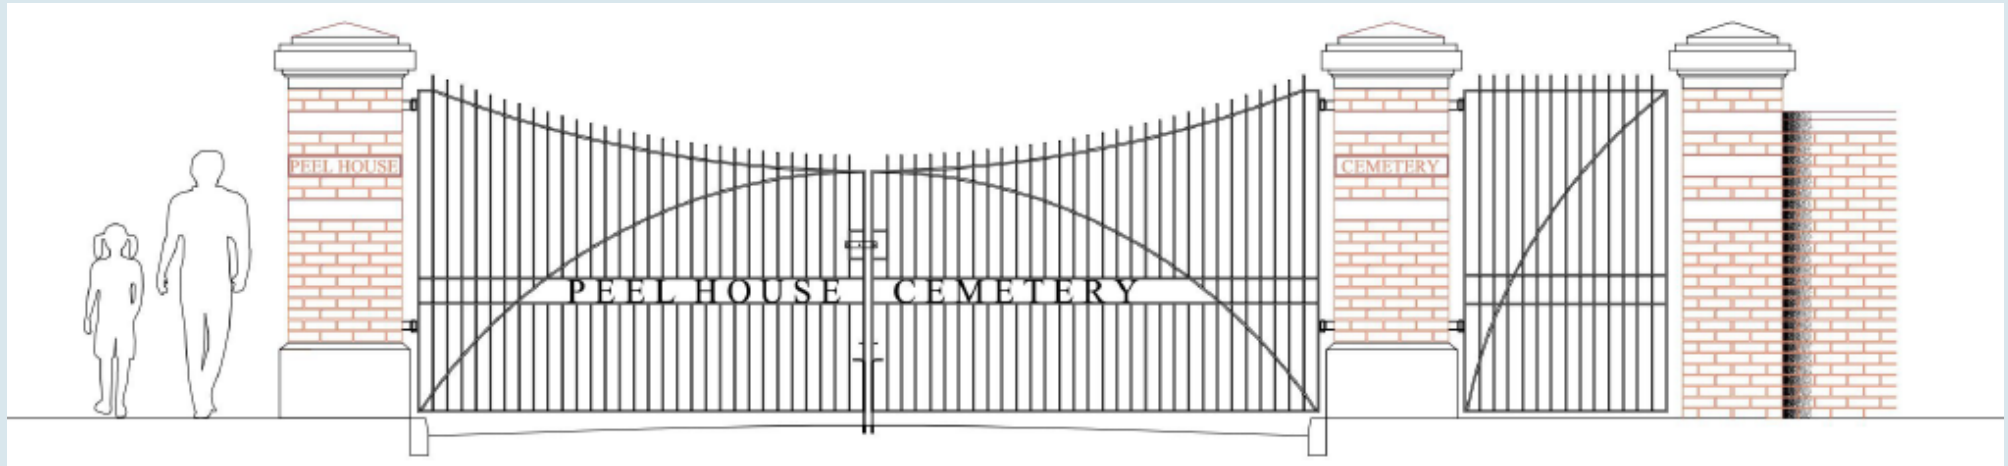




© Crown copyright and database rights 2015 Ordnance Survey 100018552

Application Number: I4/00633/HBCFUL


Plan 3D:Aerial Photograph

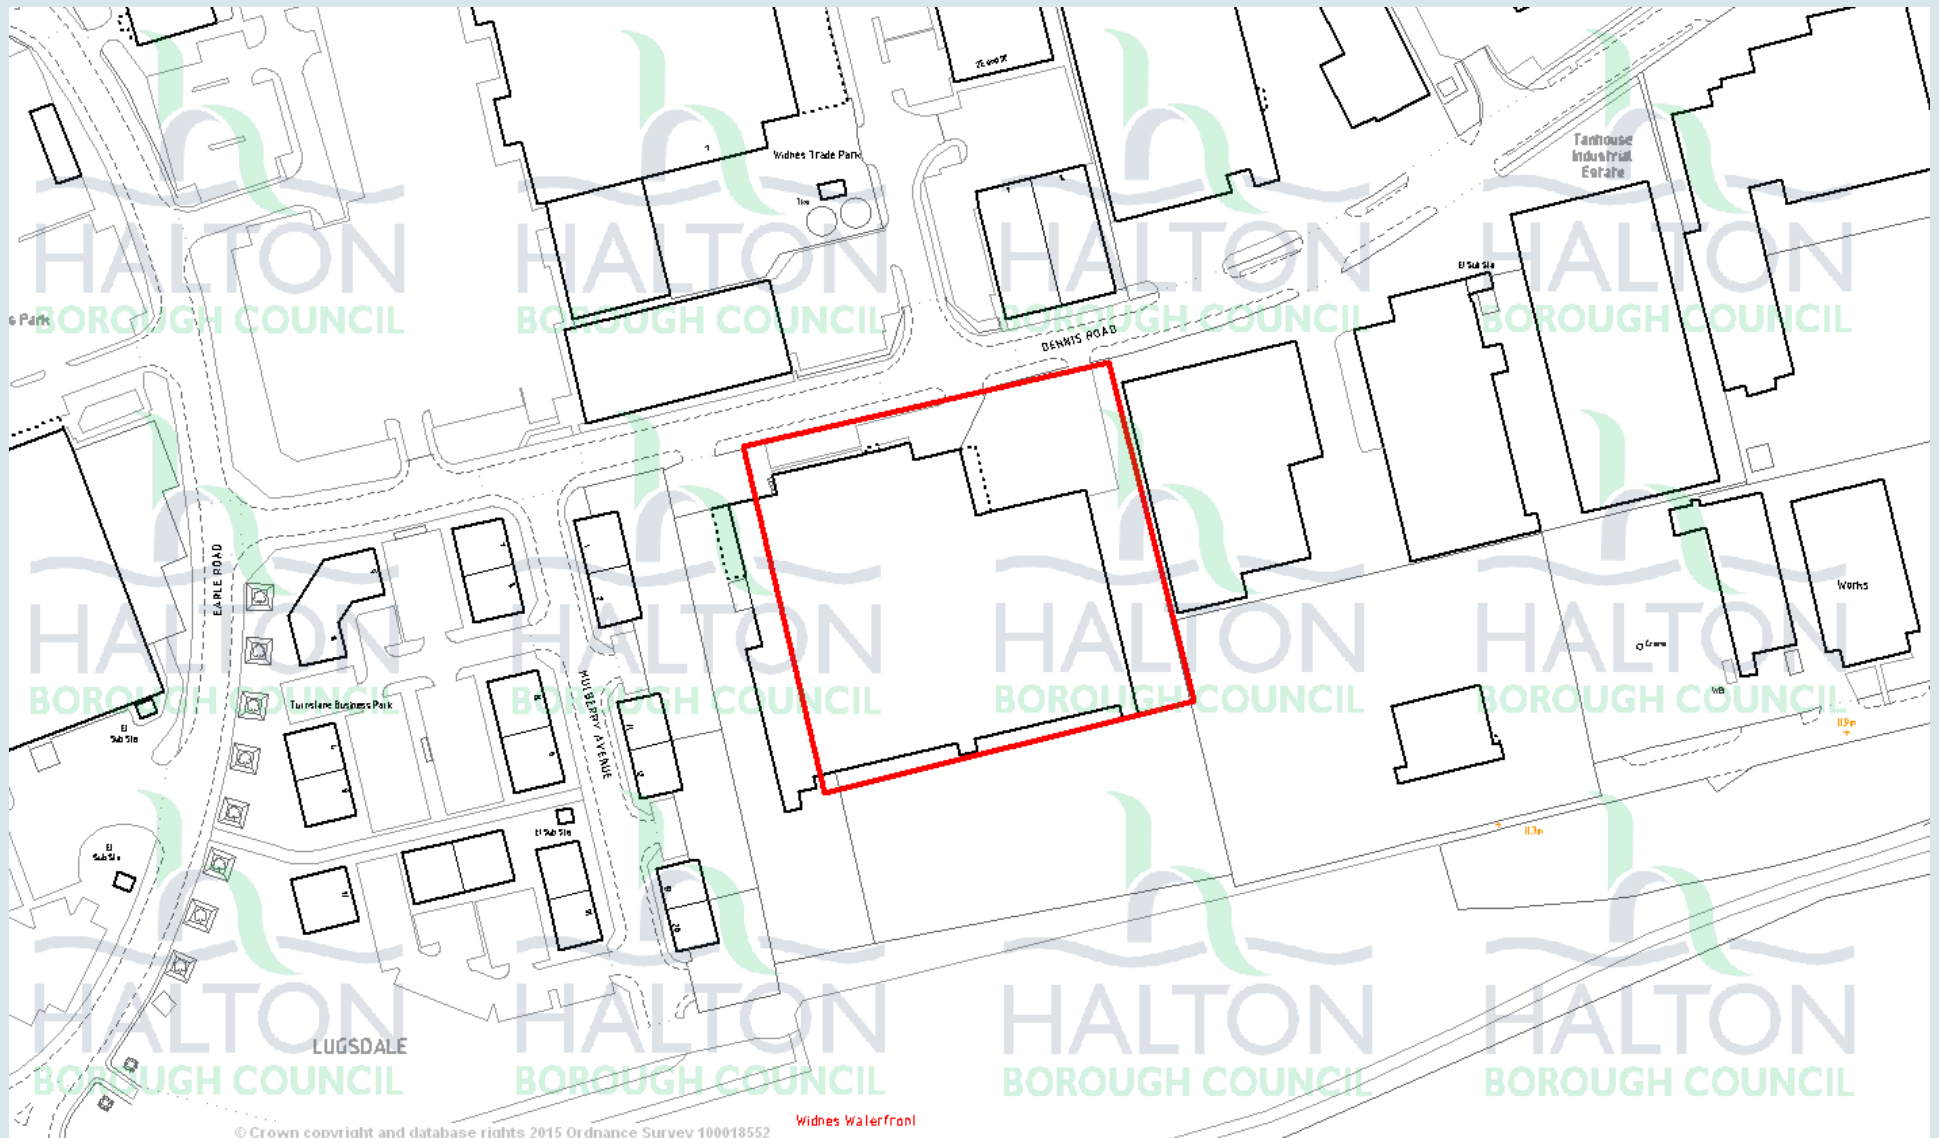

© Crown copyright and database rights 2015 Ordnance Survey 100018552

Widnes Waterfront



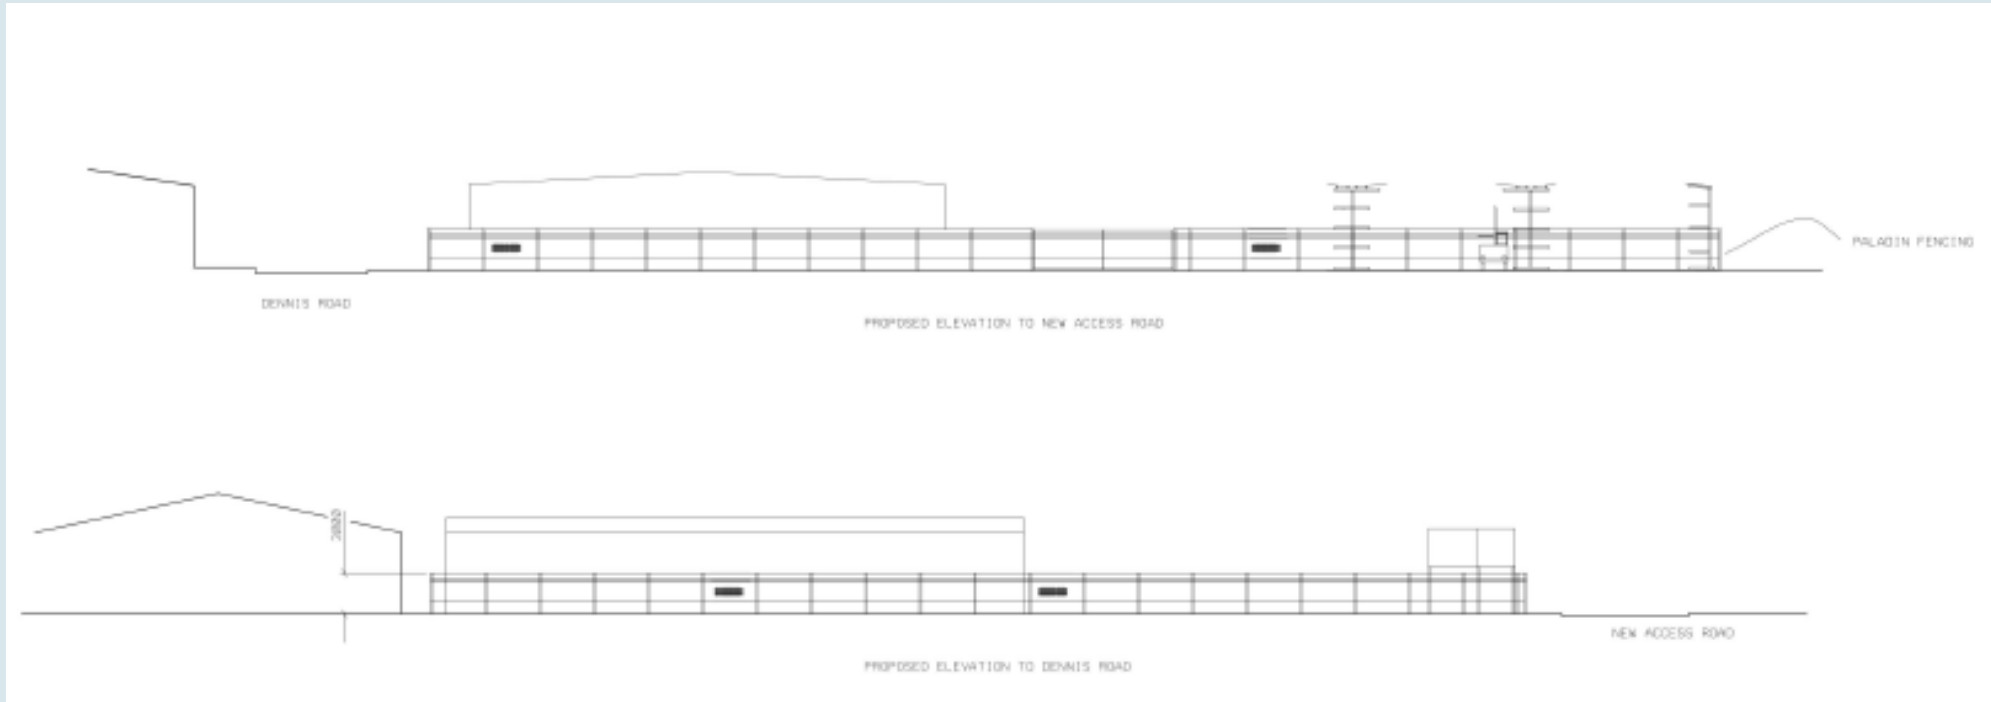




© Crown copyright and database rights 2015 Ordnance Survey 100018552

Application Number: I4/00650/FUL

Plan 4D:Aerial Photograph





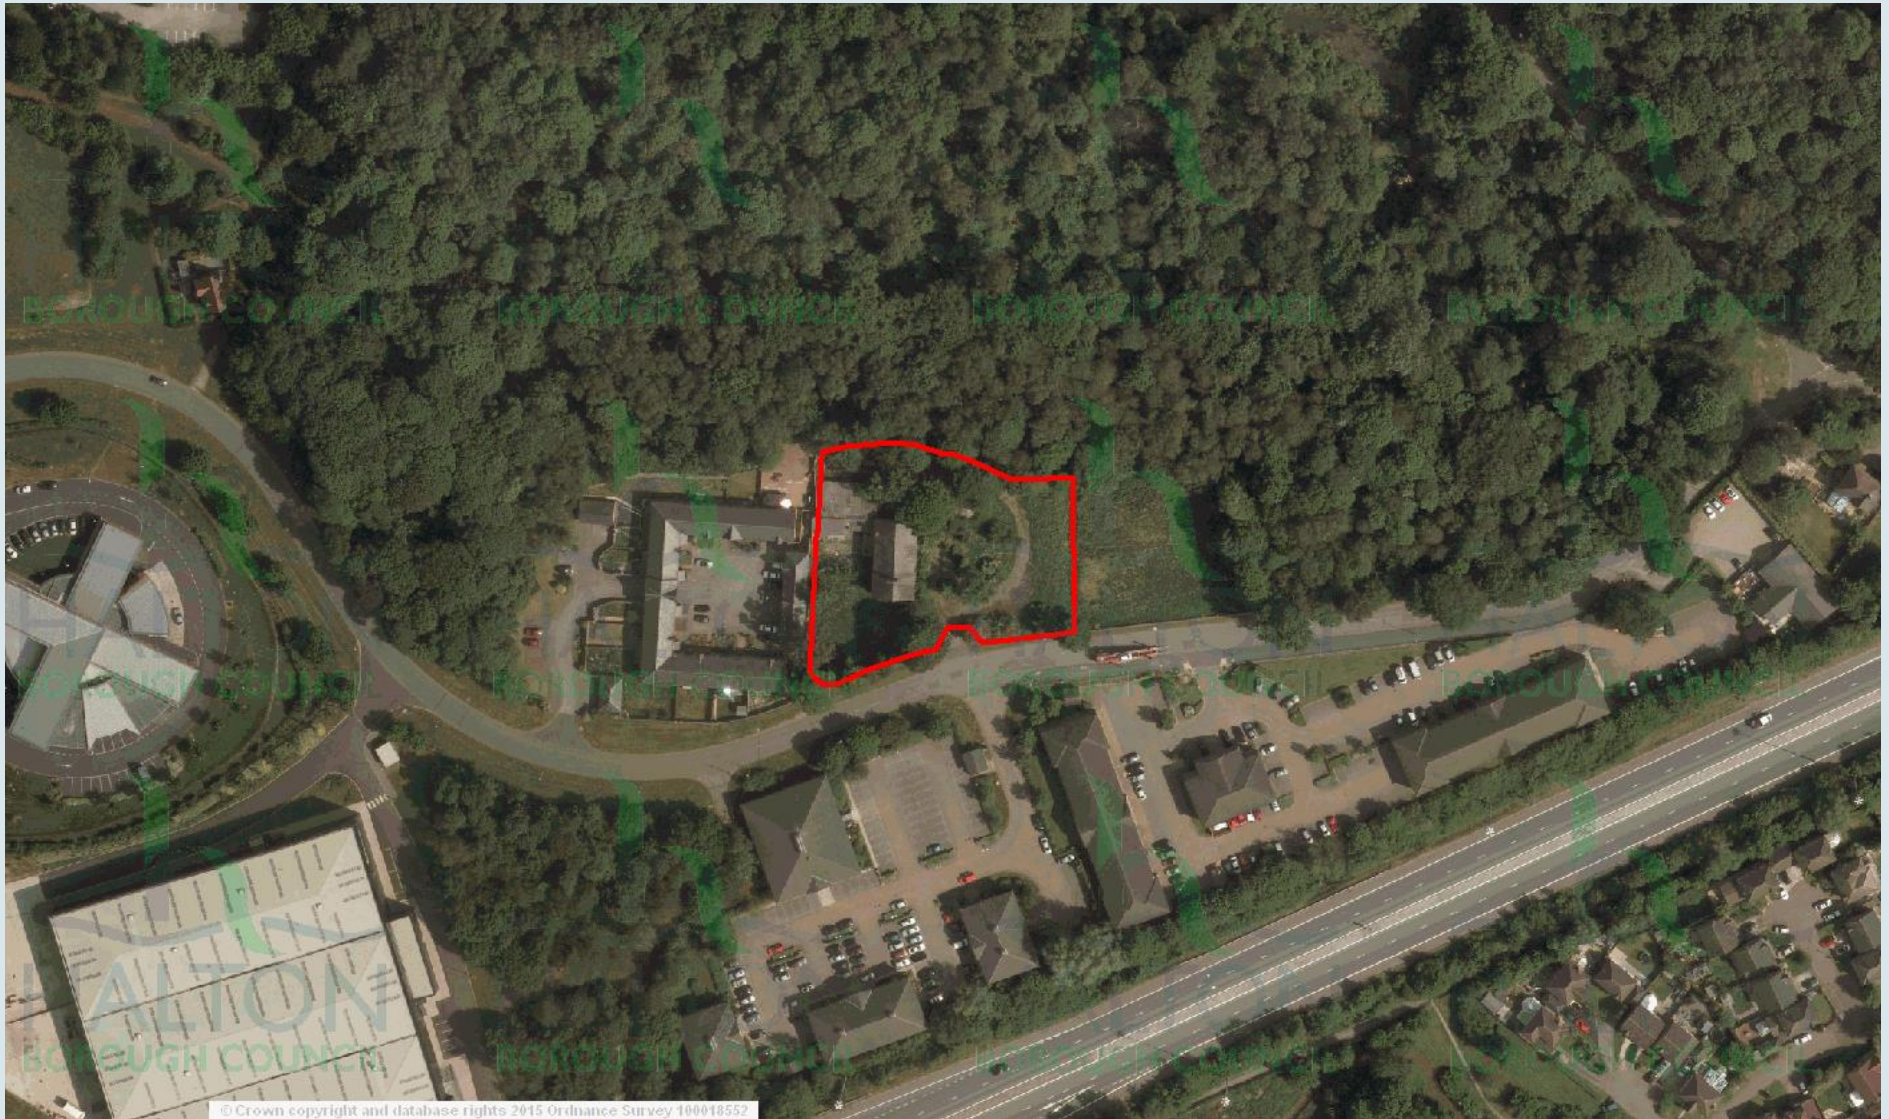

© Crown copyright and database rights 2015 Ordnance Survey 100018552