


Application Number: I5/00563/OUT

Plan 1A: Location Plan



Application Number: I5/00563/OUT

Plan I B: Layout Plan

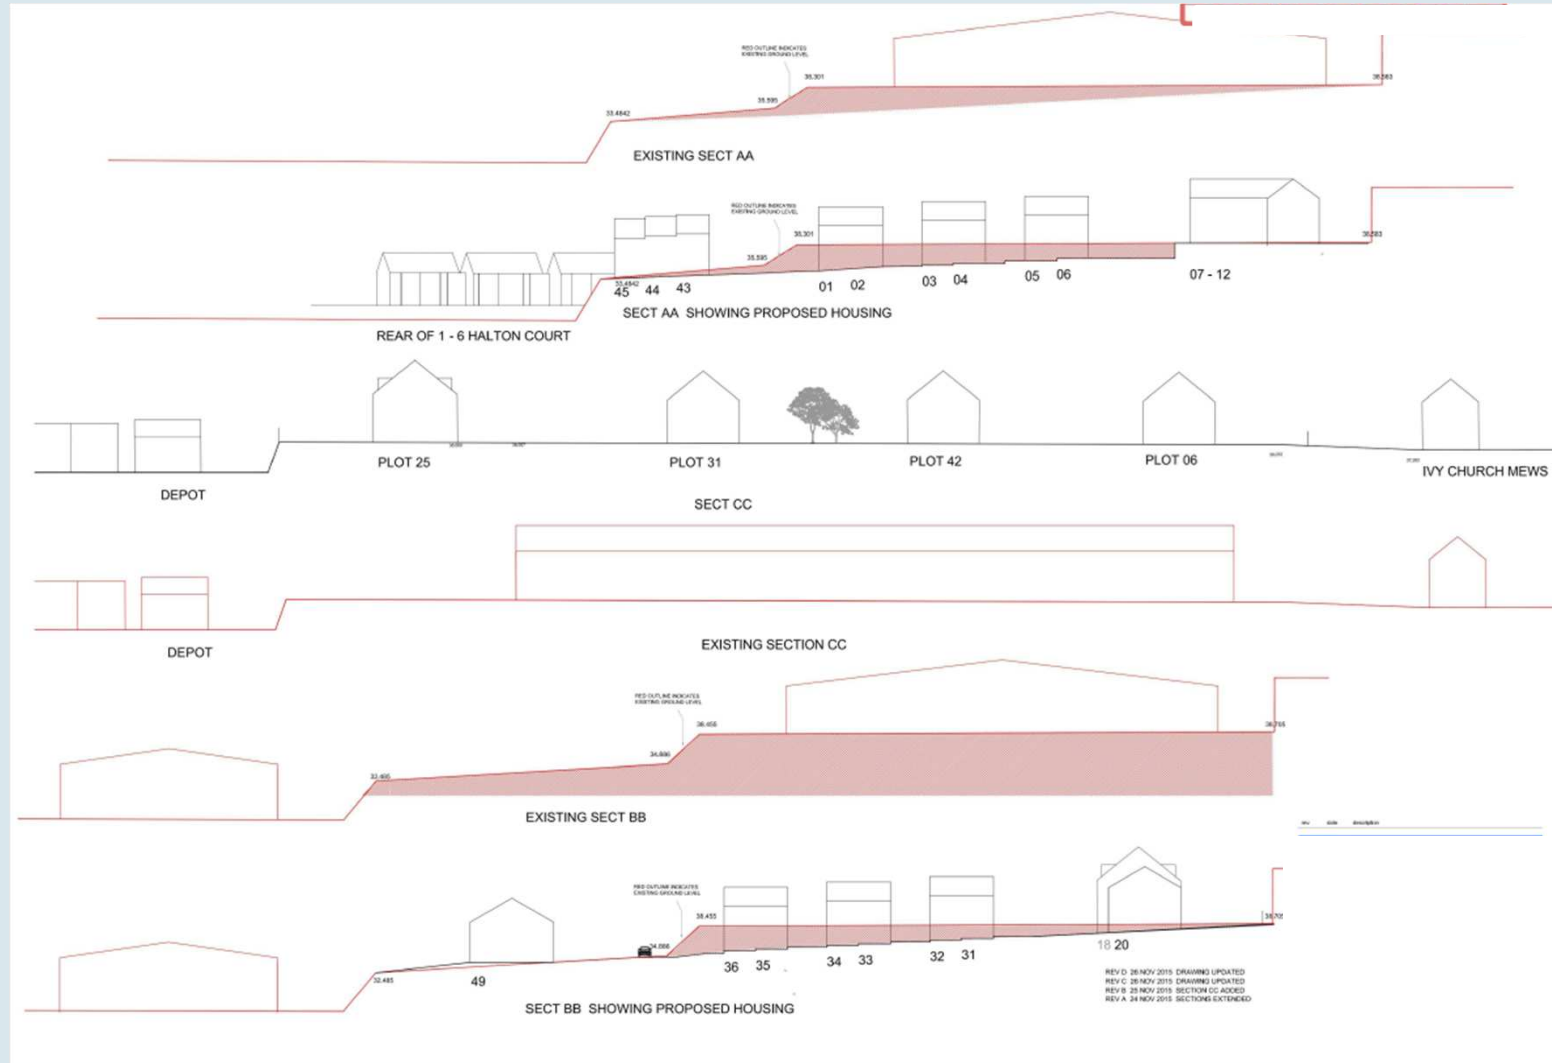





Application Number: 15/00563/OUT


Plan ID:Aerial Photograph





Application Number: I6/00069/FUL


Plan 2A: Location Plan

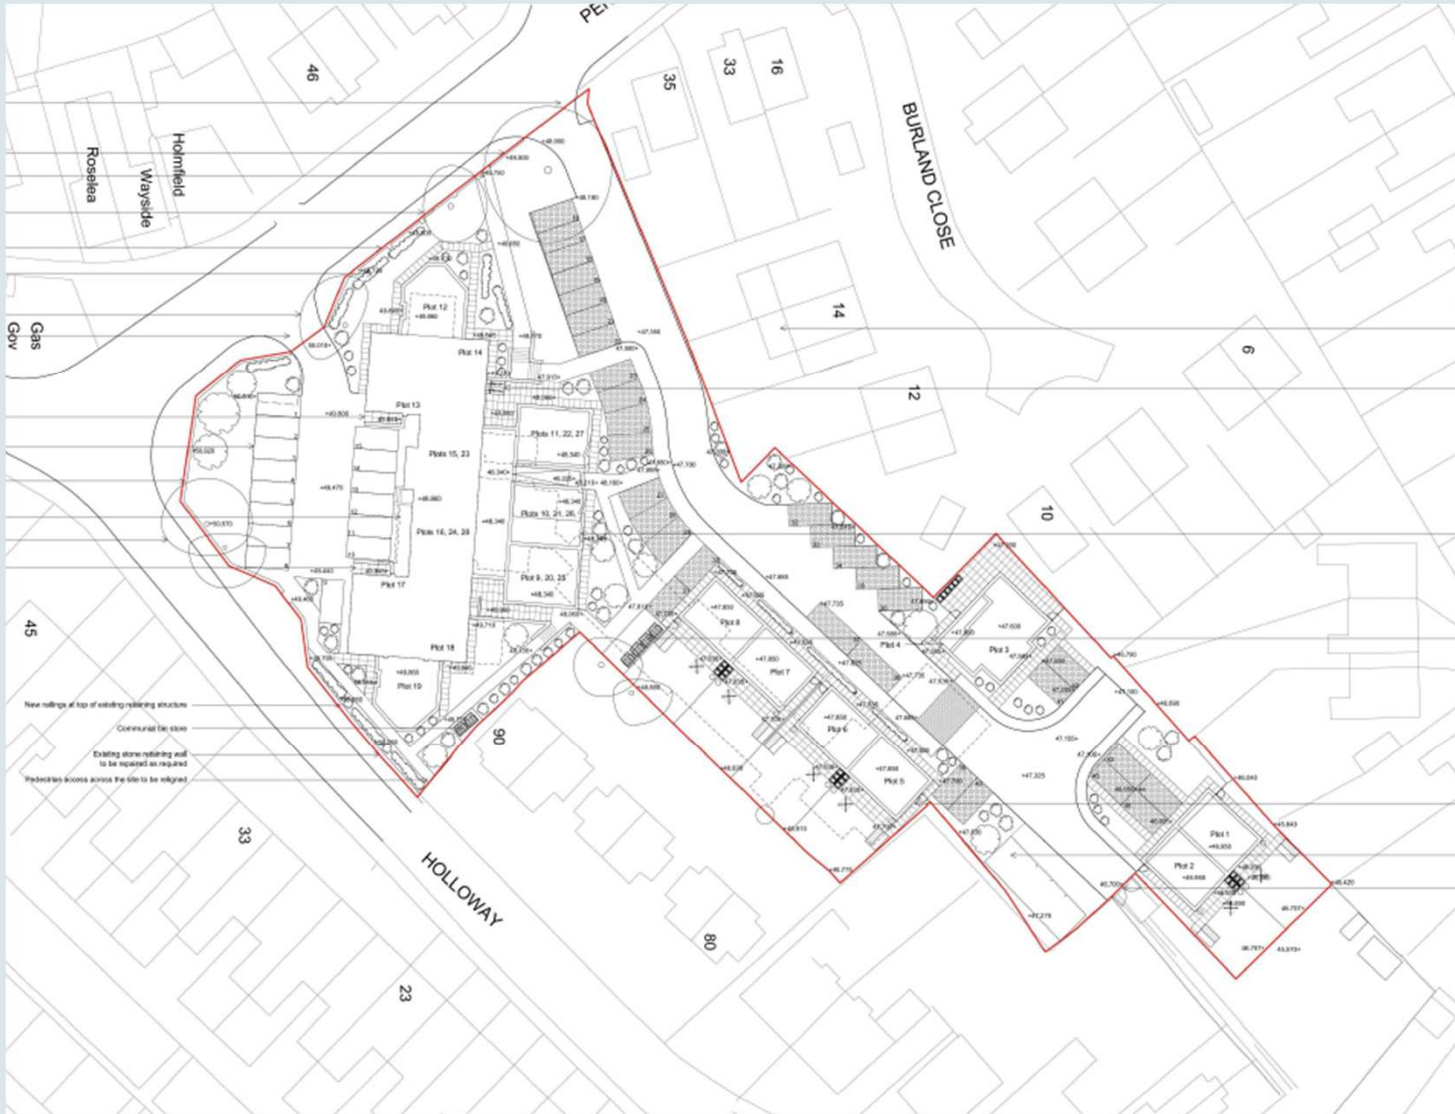

Application Number: 16/00069/FUL

Plan 2B: Site Plan



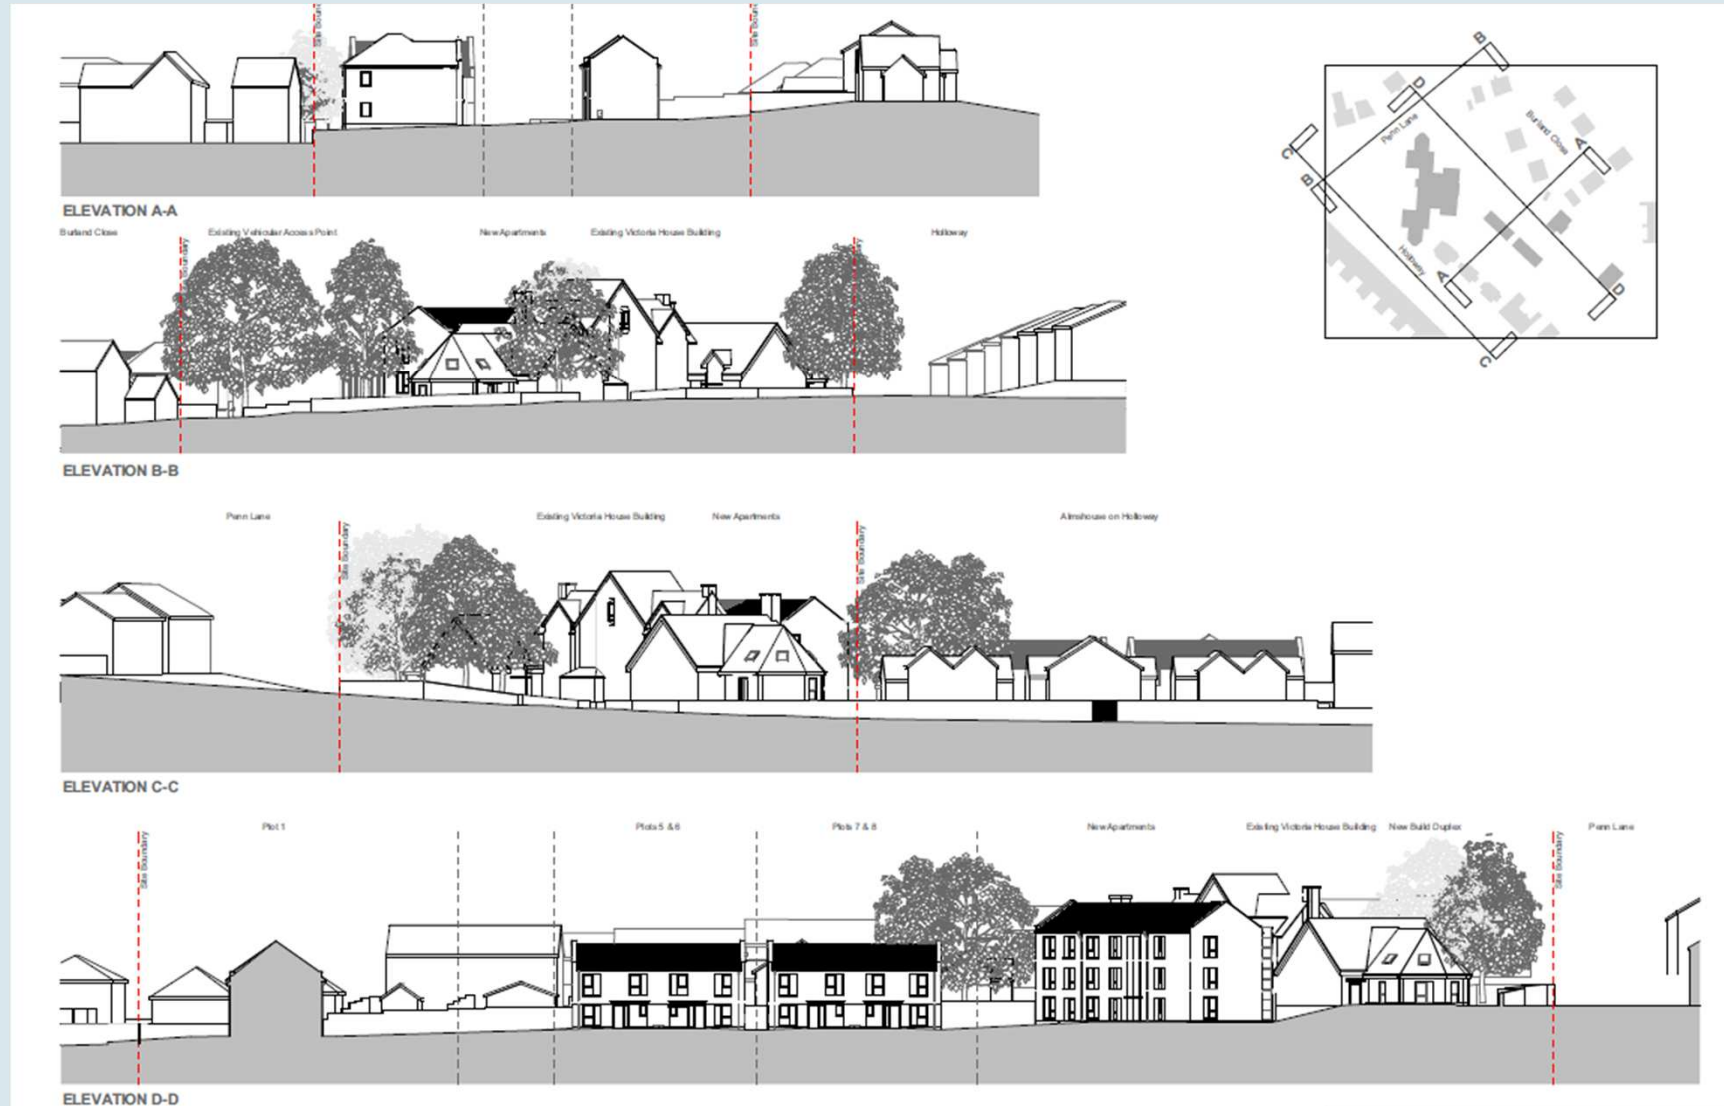

Application Number: I6/00069/FUL

Plan 2C: Street Elevations





After



Before

Application Number: I6/00069/FUL

Plan 2D:Artist Impression (I)



After





Before

Application Number: I6/00069/FUL


Plan 2E:Artist Impression (2)




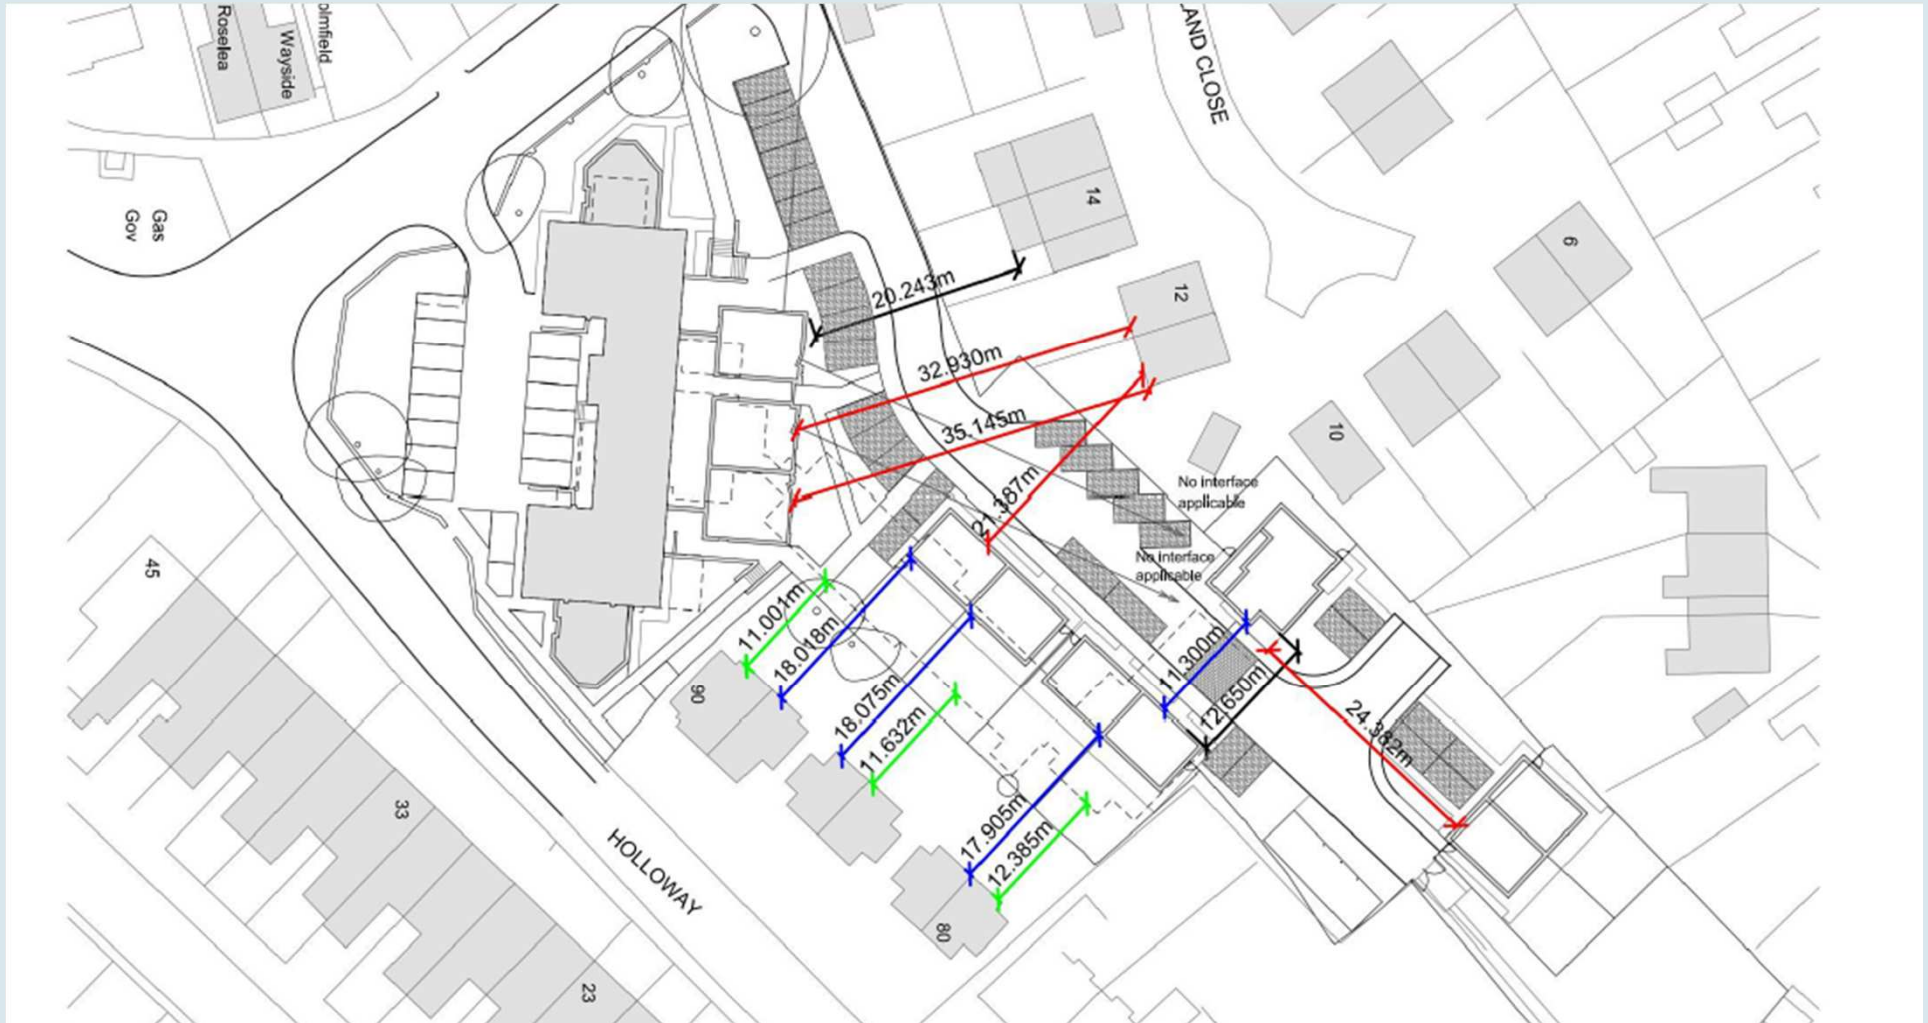

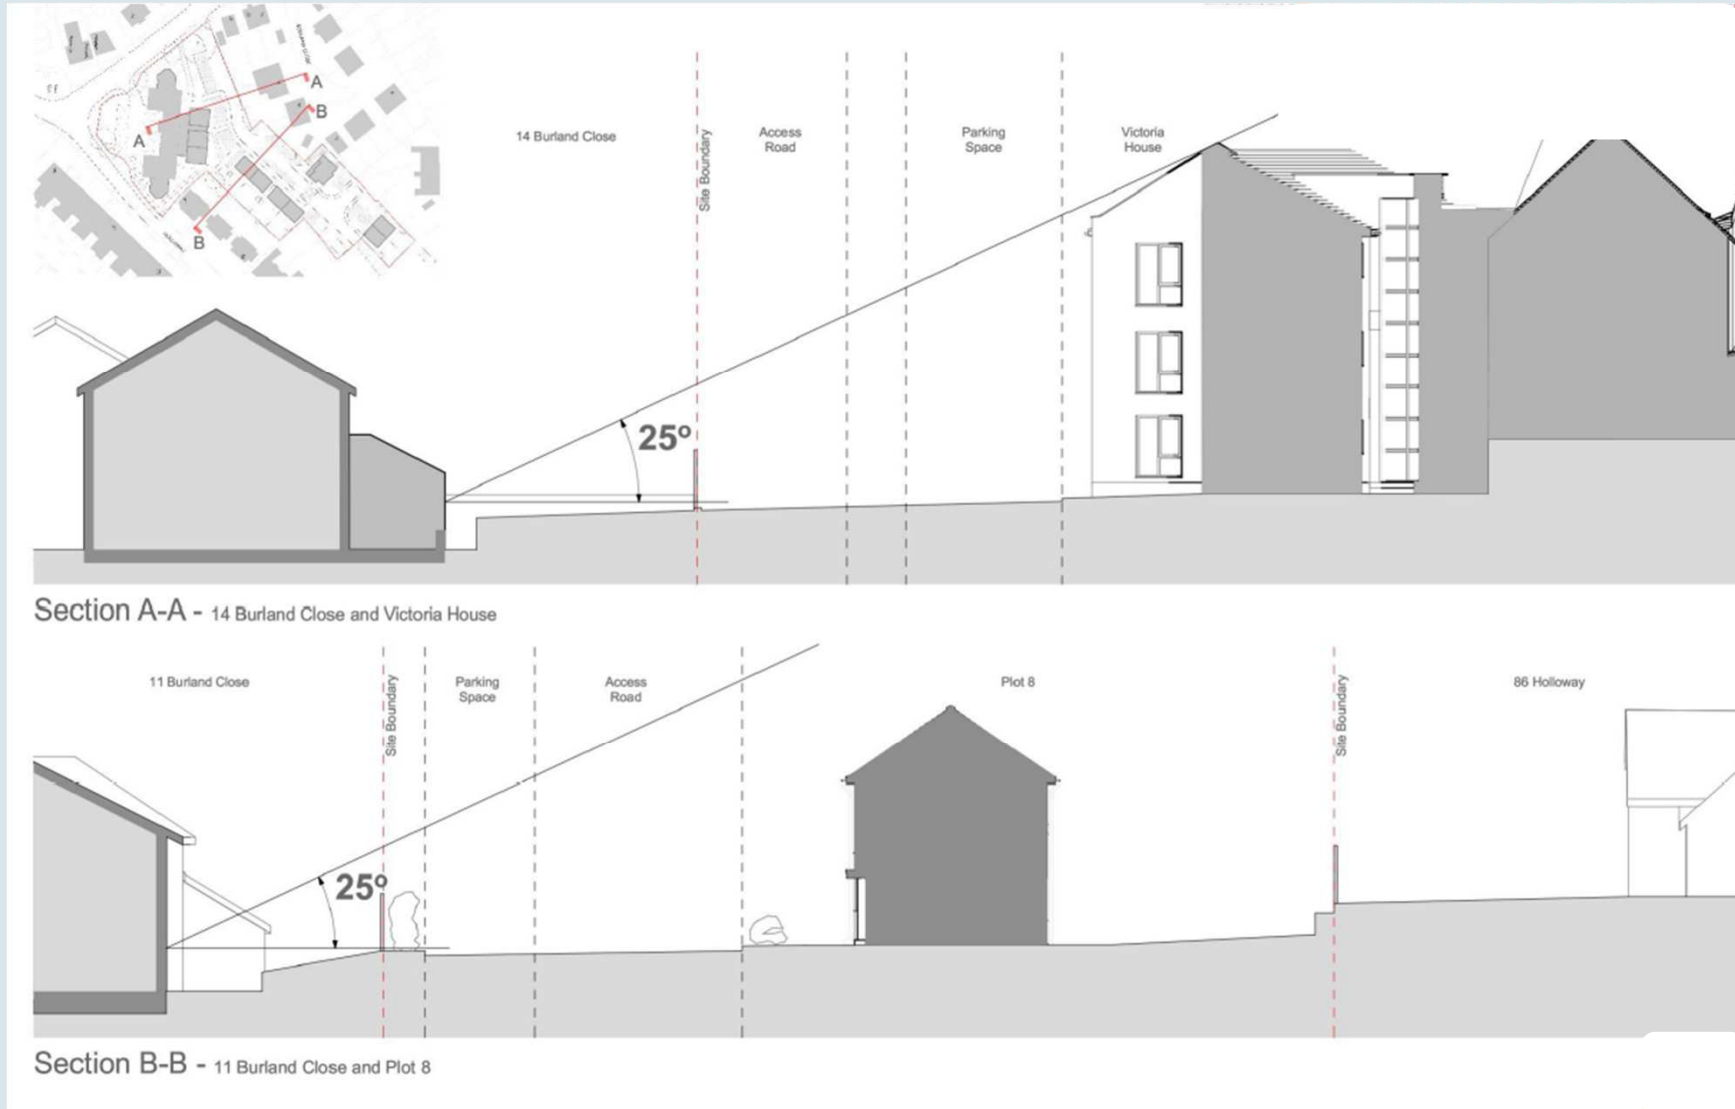



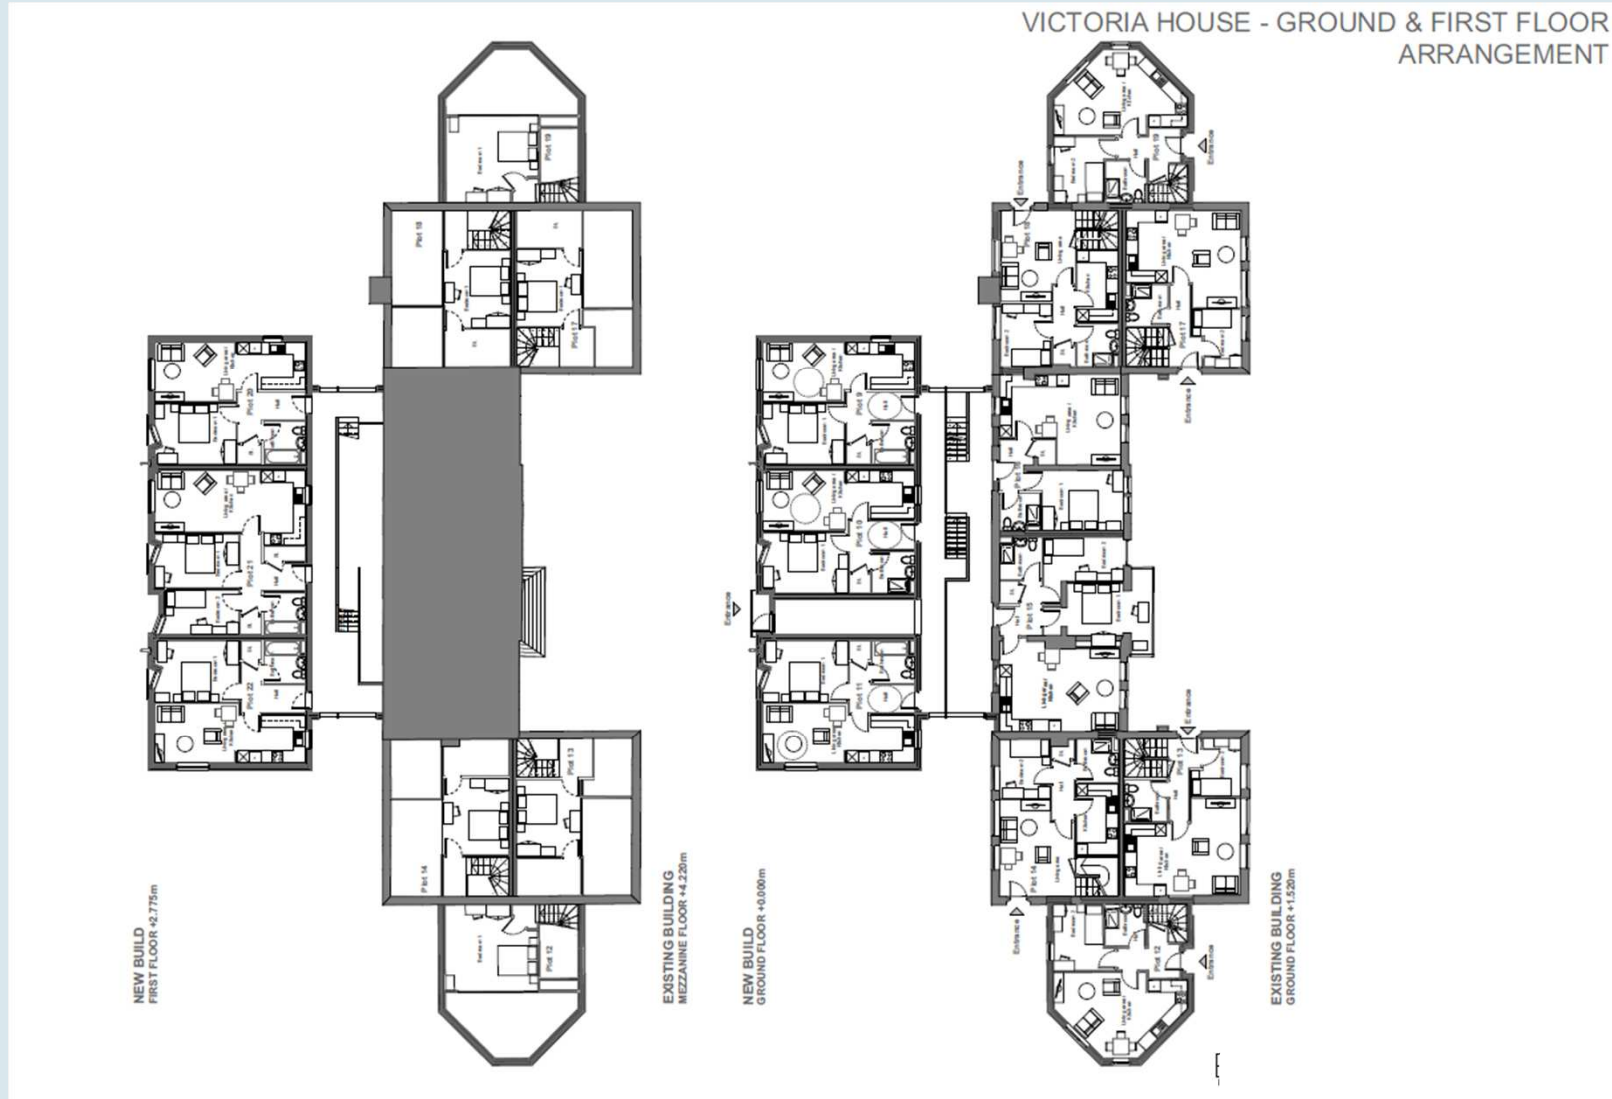

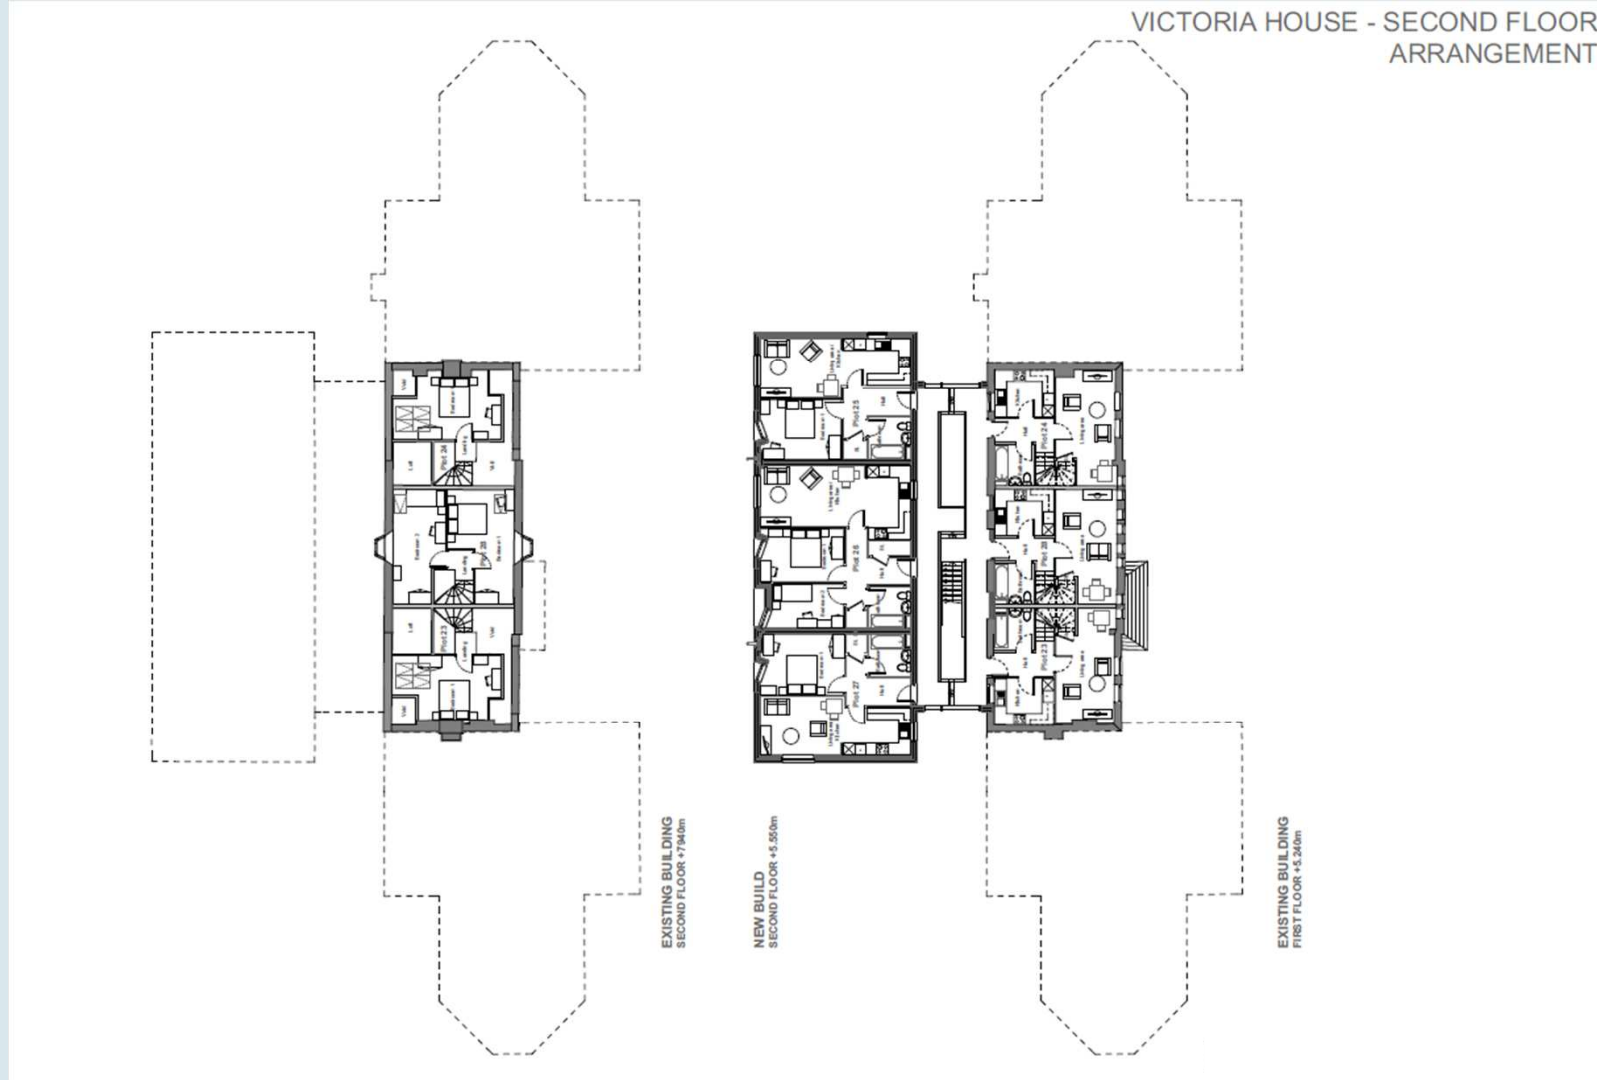







Application Number: I6/00069/FUL

Plan 2K: House Type I



**COTTAGE STYLE APARTMENTS**



Elevation 1 - Gable 1




Elevation 2 - Front




Elevation 3 - Rear




Ground Floor Plan

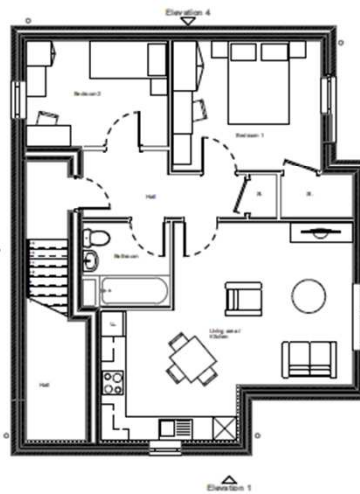

First Floor Plan

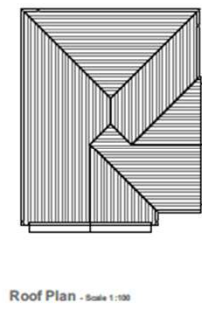

Roof Plan - Scale 1:100

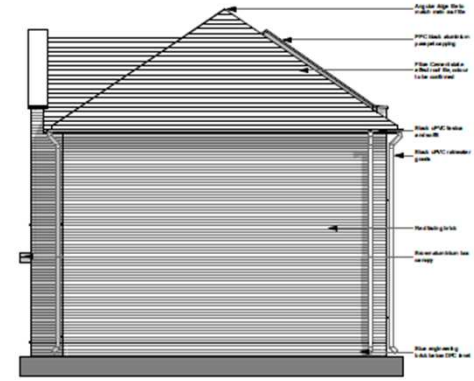


Elevation 4 - Gable 2



Elevation 1 - Front




Elevation 2 - Rear

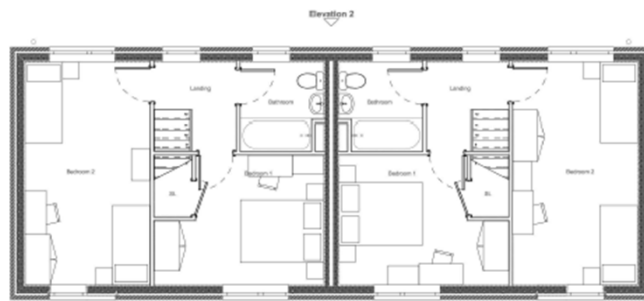


First Floor Plan




Roof Plan - Scale 1:100

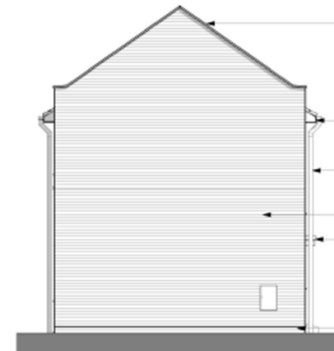

Elevation 3 - Gable 1

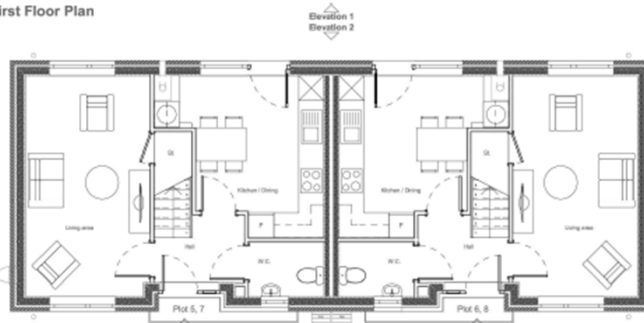

Ground Floor Plan

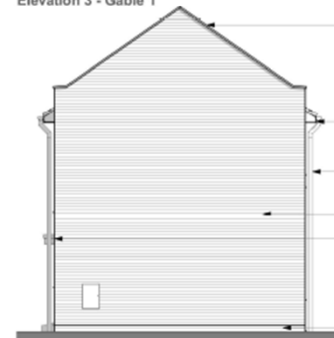

Elevation 4 - Gable 2



## Proposals at May Committee



## Proposals at July Committee



Application Number: I6/00069/FUL

Plan 2N Elevations – Changes since last committee





## Proposals at May Committee



## Proposals at July Committee



Application Number: I6/00069/FUL


Plan 2P Floor Plans– Changes since last committee



Application Number: I6/00069/FUL

Plan 2Q:Aerial Photograph



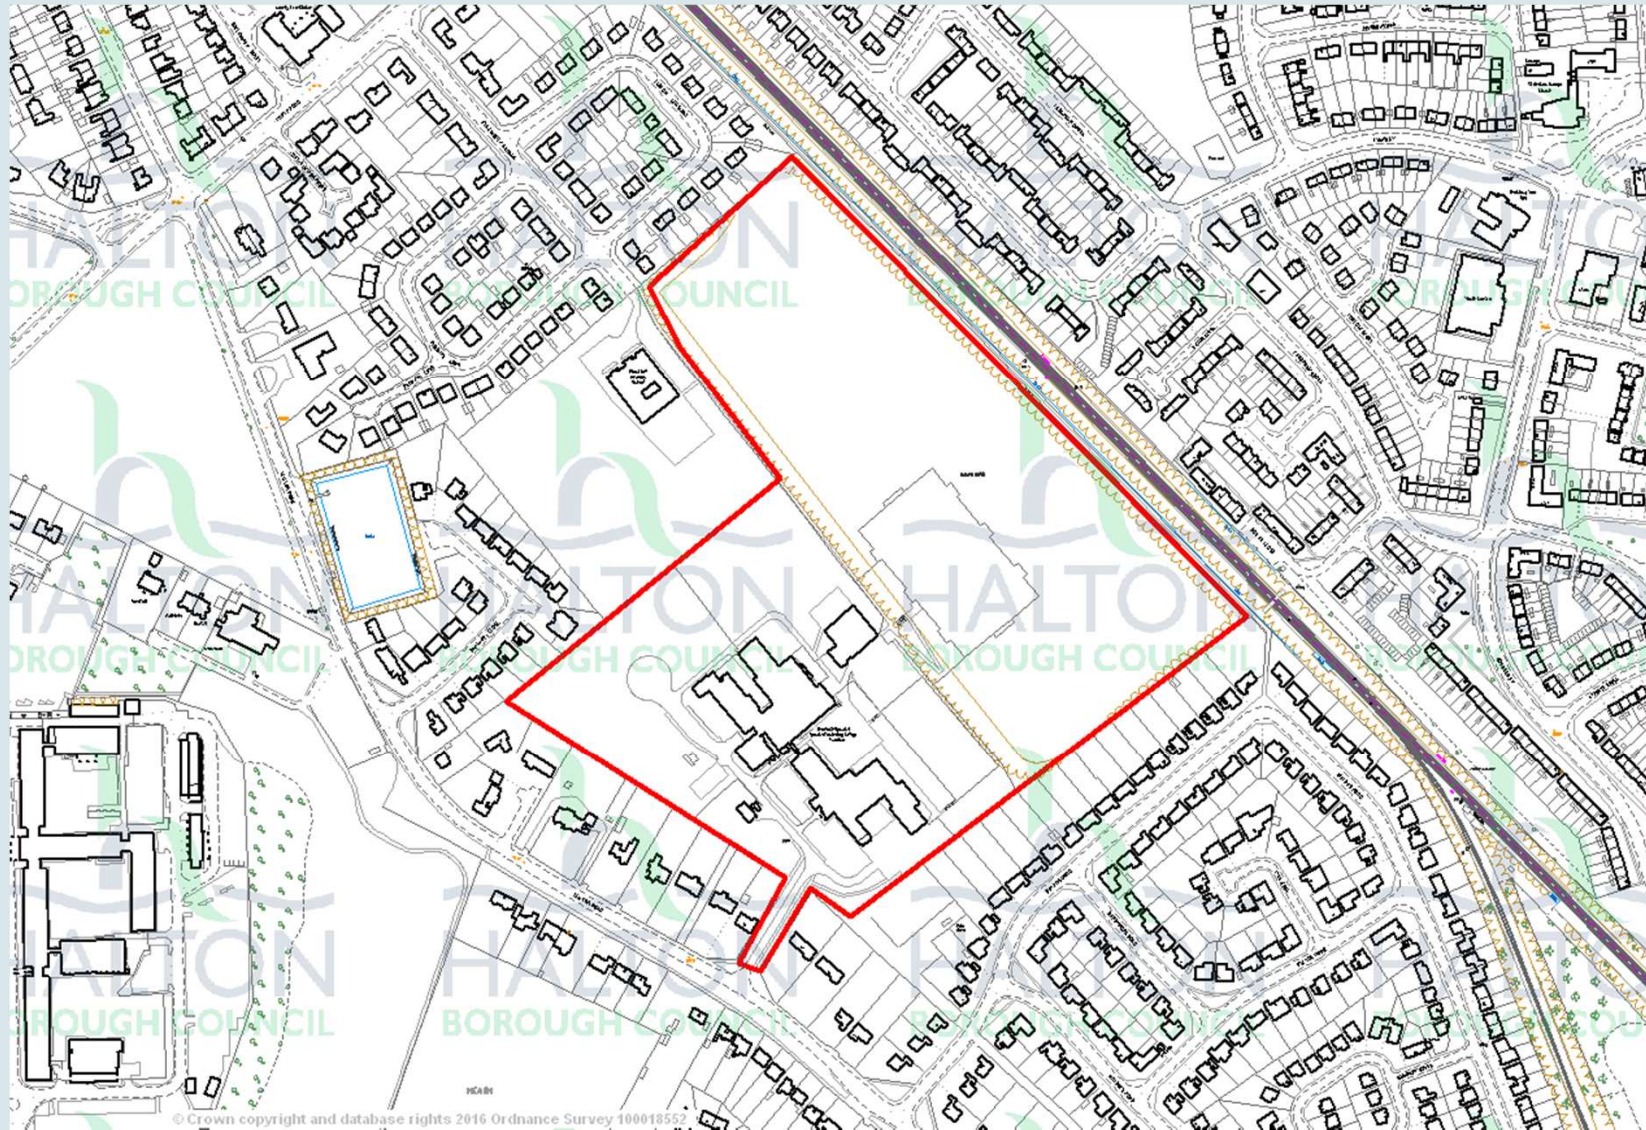

Application Number: 16/00144/FUL

Plan 3A: Location Plan





Application Number: I6/00144/FUL

Plan 3B: Proposed Elevation (I)



Application Number: I6/00144/FUL


Plan 3C: Proposed Elevation (2)




A. South View - Main Visitor Entrance



D. South View - Entrance Canopy

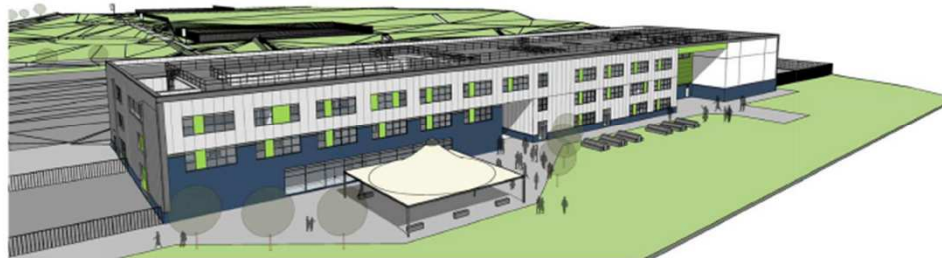


B. North View - Dining and Pupil Entrance

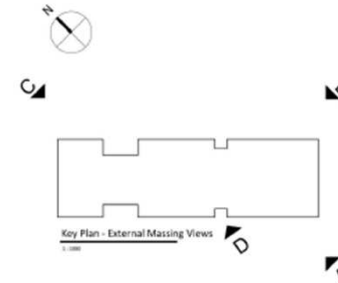


C. North View - Pupil Hard Play and Pupil Entrance



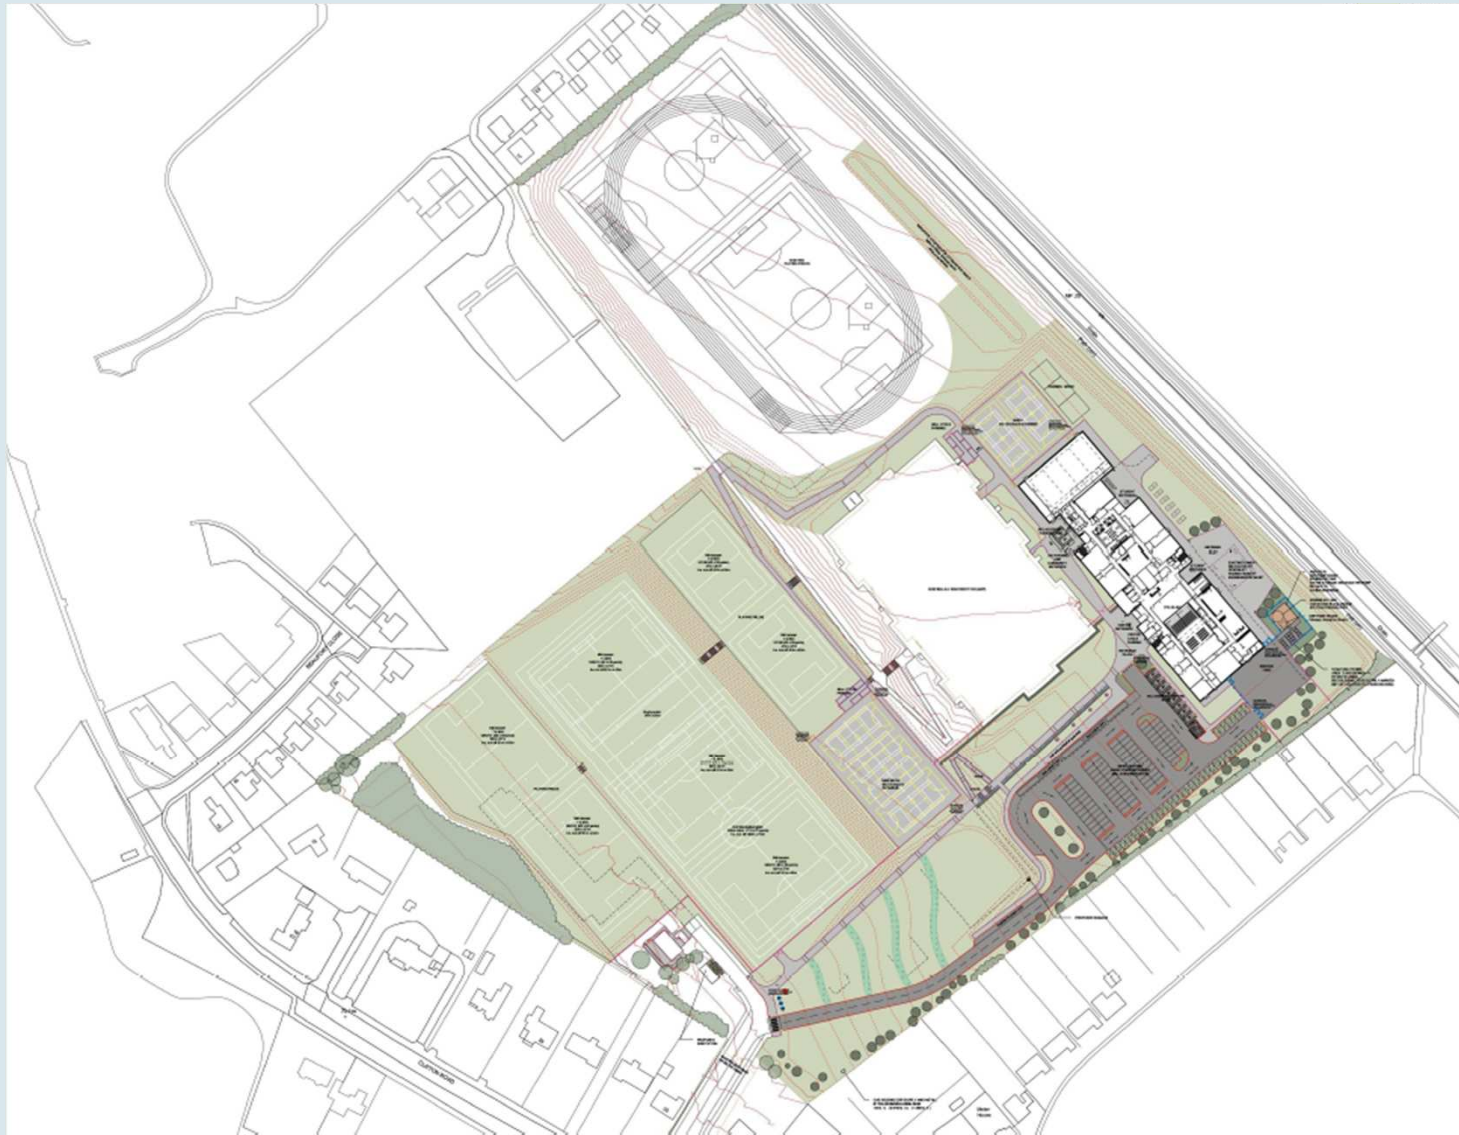

Application Number: 16/00144/FUL

Plan 3E: Site Plan

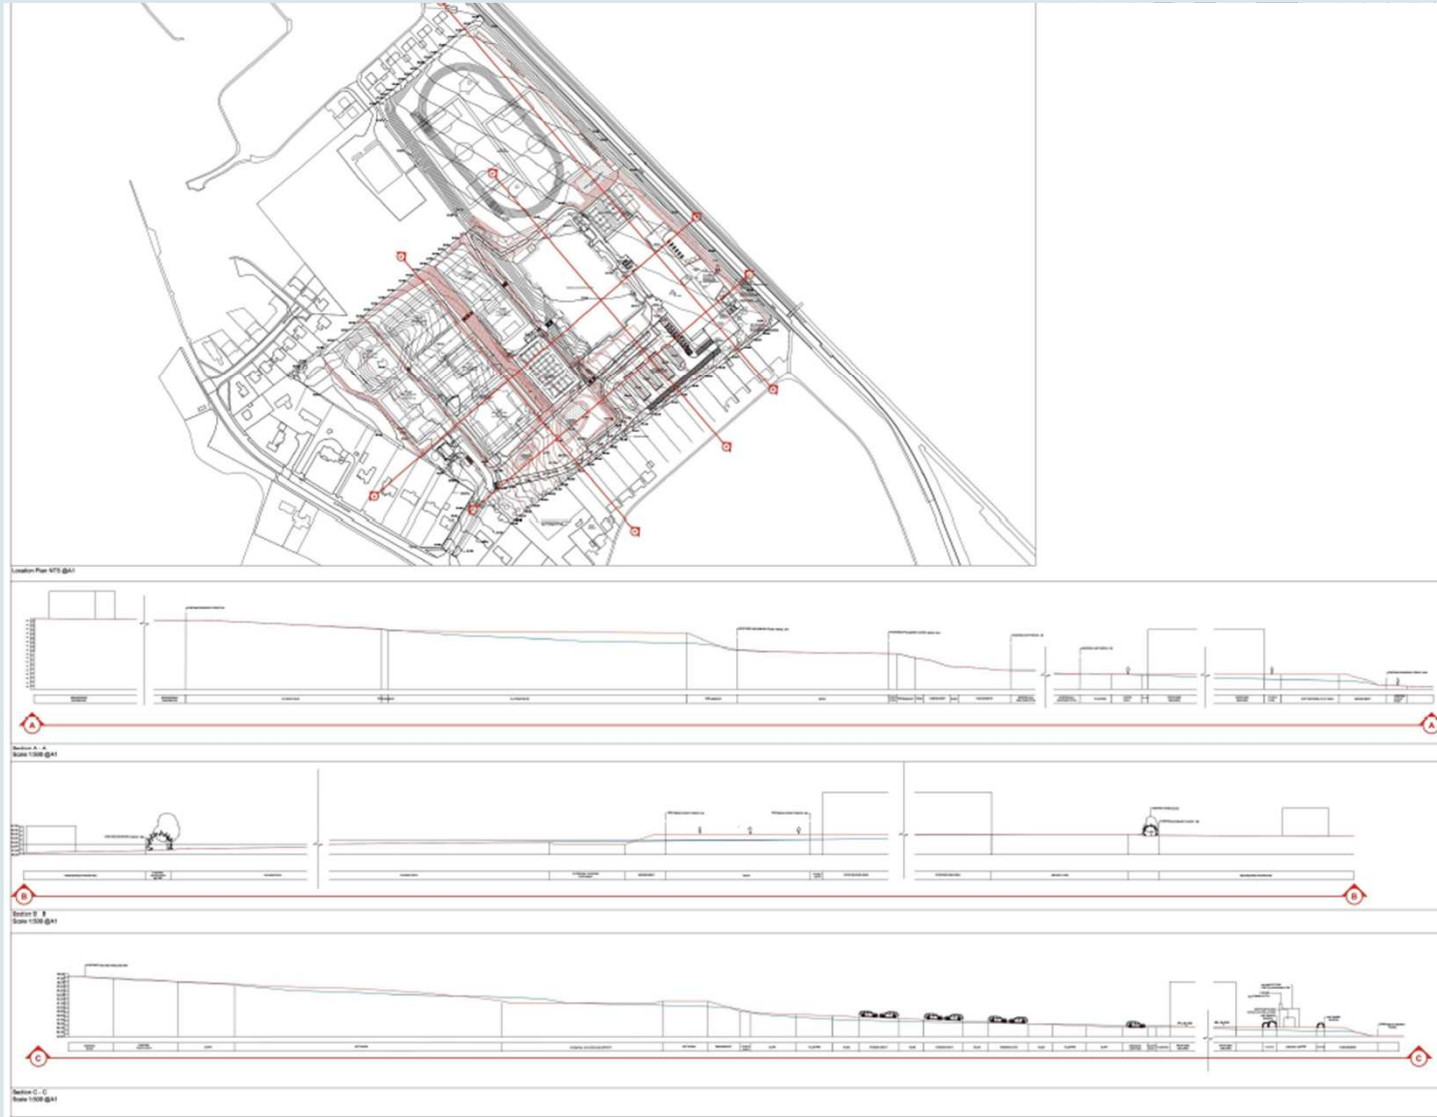

Application Number: 16/00144/FUL

Plan 3F: Site Sections Plan





Application Number: I6/00144/FUL

Plan 3G:Aerial Photograph