


PLAN 1d

PLAN NUMBER 10/00214/FUL

PROPOSED ELEVATIONS

**DEVELOPMENT CONTROL
COMMITTEE**


13th September 2010

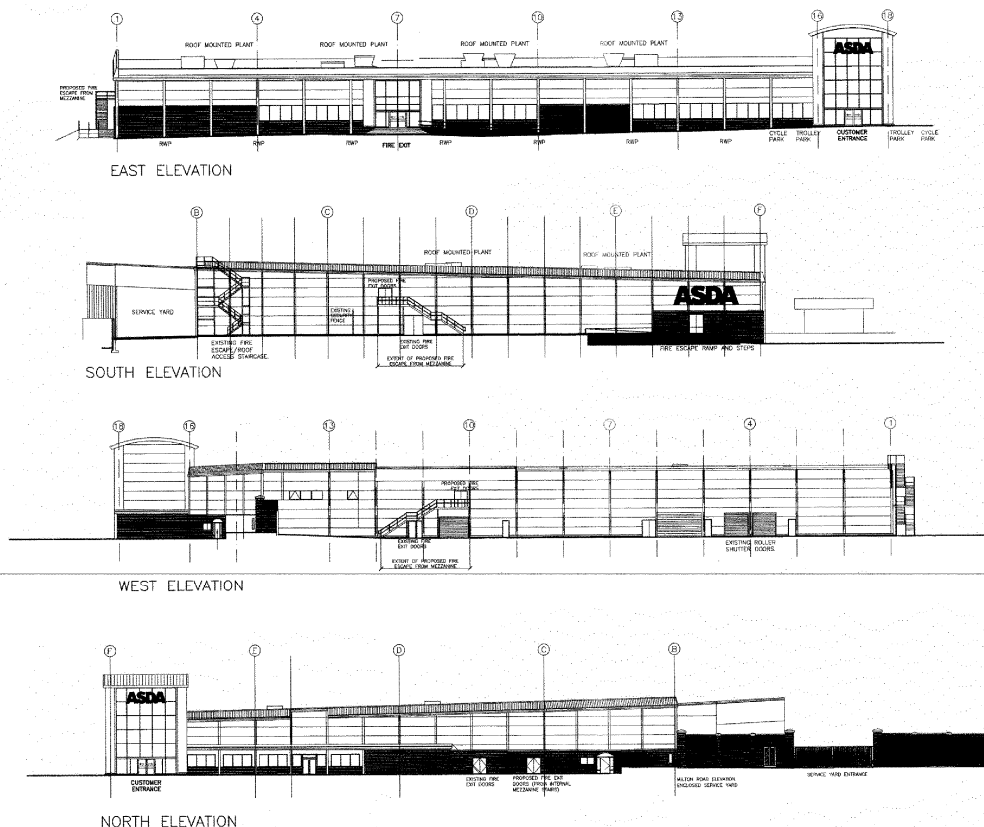

10/00214/FUL

19 MAY 2010

WJCEC ARCHITECTS - DUBLIN
WJCEC ARCHITECTS - DUBLIN
19 MAY 2010
XREFS IN THIS DRAWING

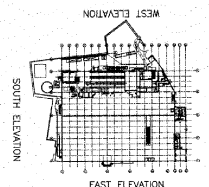

ASDA
ASDA STORES LTD
PROJECT
SALES FLOOR
MEZZANINE
WIDENES
TITLE
PROPOSED
ELEVATIONS
DRAWING STATUS
PLANNING
DRAWN GSH CHECKED WBS
SCALE 1:200 @ A1
DATE JANUARY 2010
WJCEC ARCHITECTS
JOB NO. 09_138 DRAWING NUMBER PL_14 REV