



Mick Noone, BA(Hons), M.Sc., C.Eng.,
MICE, MCIHT, CMILT
Operational Director - Policy, Planning &
Transportation Department
Municipal Building, Kingsway,
Widnes, WA8 7QF. Tel. 0303 333 4300

This map is reproduced from Ordnance Survey material with the permission of Ordnance Survey on behalf of the controller of Her Majesty's Stationary Office. Crown Copyright. Unauthorised reproduction infringes Crown copyright & may lead to prosecution or civil proceedings. H.B.C. O.S. License LA 078123.


Petition Proposals For New Car Park, Road Widening and Extension of Existing Car Parks

Gorsewood Road/St. Martins Lane, Runcorn

Scale: NTS Date: Feb 2012

Drawn: SJ Checked:

Drg. No.: 9088

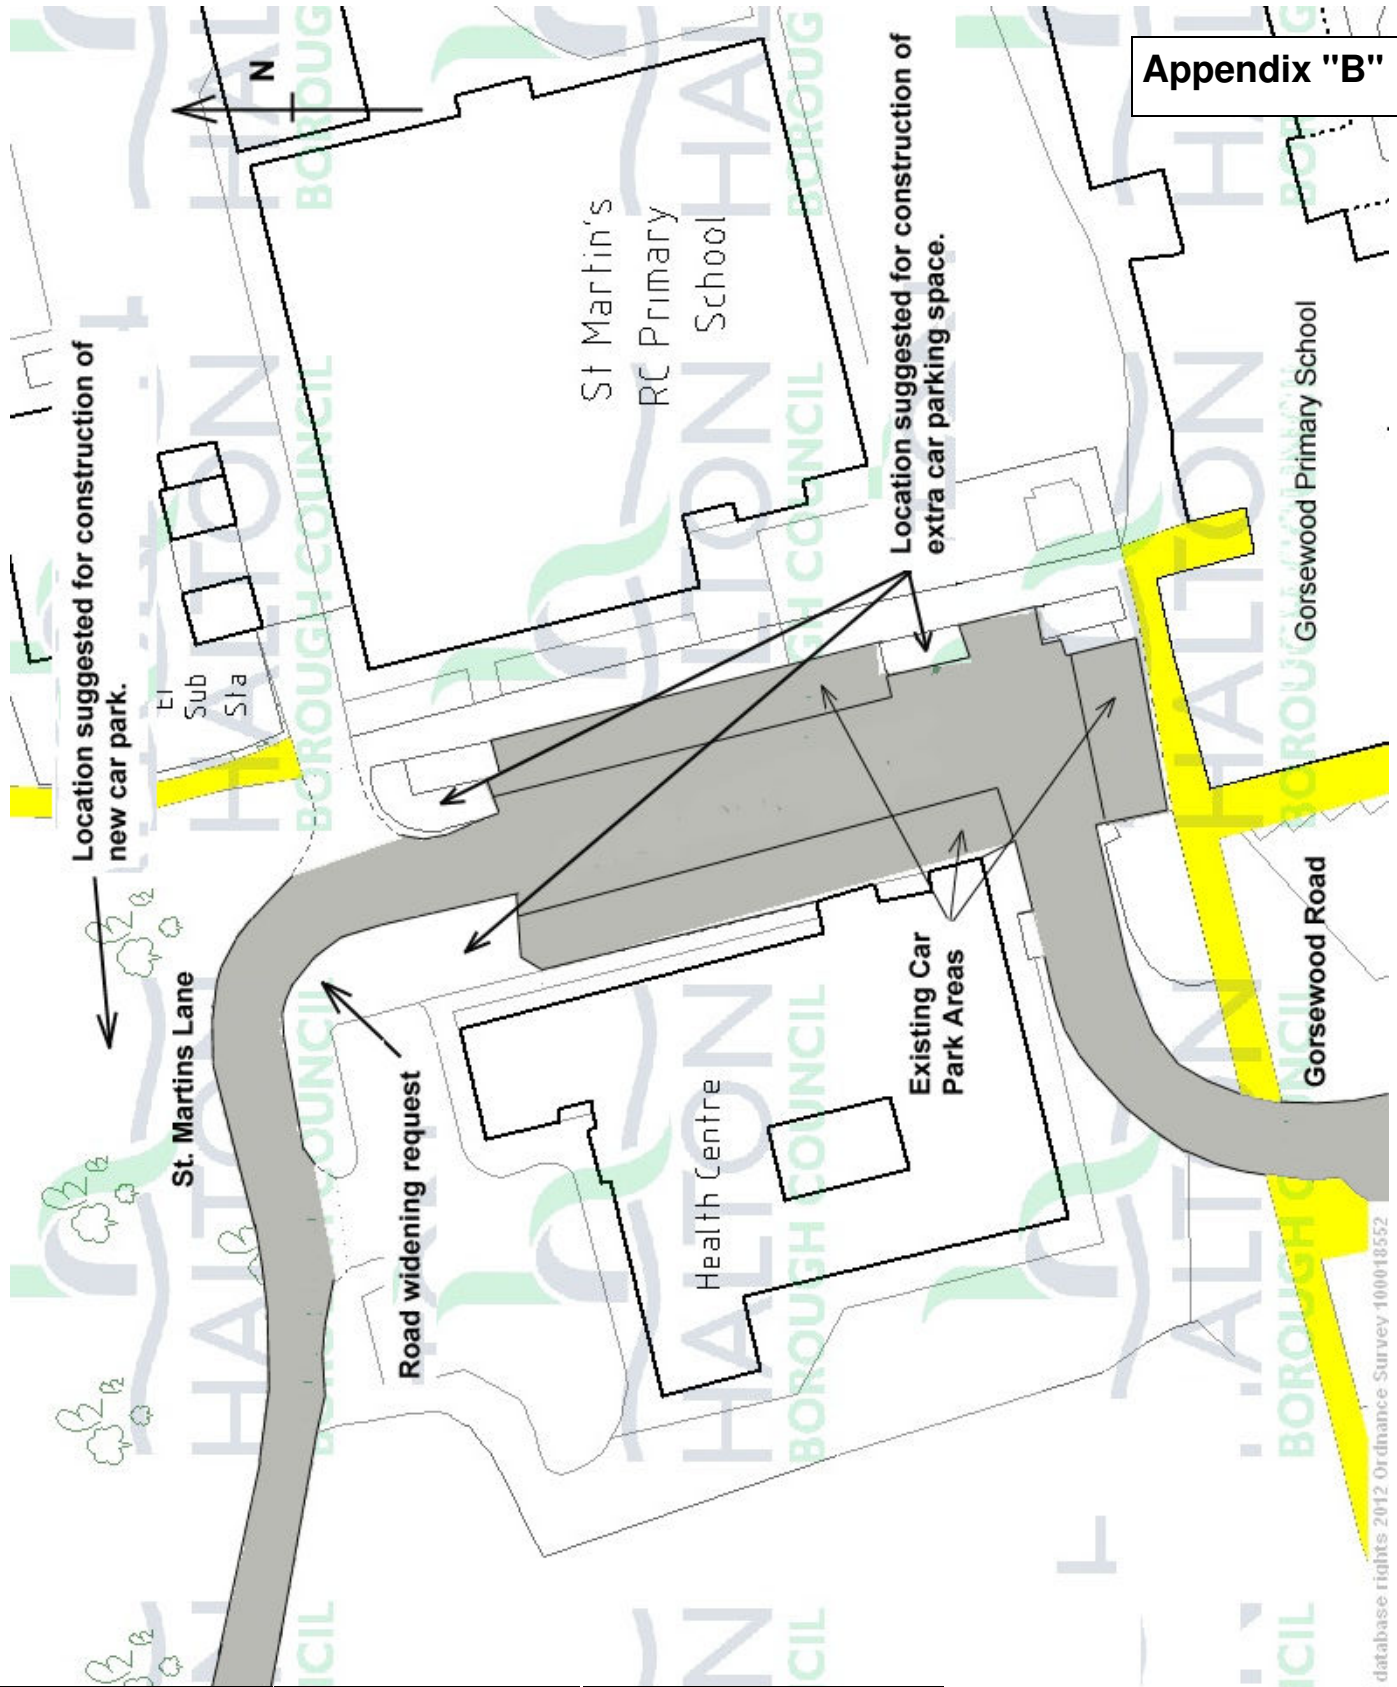

Appendix "B"