

Mick Noone, BA(Hons), M.Sc., C.Eng.,
MICE, MCHT, CMILT
Operational Director - Policy, Planning &
Transportation Department
Municipal Building, Kingsway,
Widnes, WA8 7QF. Tel. 0303 333 4300
This map is reproduced from Ordnance Survey material
with the permission of Ordnance Survey on behalf of the
controller of Her Majesty's Stationary Office. Crown
copyright. Unauthorised reproduction infringes Crown
copyright & may lead to prosecution or civil proceedings.
H.B.C. O.S. License LA 078123.

**Proposed "At Any Time"
Waiting Restrictions,
Cowan Way & Upton Lane,
Widnes**


Scale: NTS Date: Oct. 2011
Drawn: SJ Checked:
Drg. No.: 9074



Ian Leivesley, Strategic Director,
Policy & Resources,
Municipal Building, Kingsway,
Widnes, Cheshire WA8 7QE.
Tel: 0151-424-2061

This map is reproduced from Ordnance Survey material with the permission of Ordnance Survey on behalf of the controller of Her Majesty's Stationary Office. Crown Copyright. Unauthorised reproduction infringes Crown copyright & may lead to prosecution or civil proceedings. H.B.C. O.S. License LA 078123.

**Proposed "At Any Time"
Waiting Restrictions,
Green Lane,
Cawfield Avenue &
Primrose Close, Widnes**
Scale: NTS Date: Dec. 2011
Drawn: SJ Checked:
Drg. No.: 9008

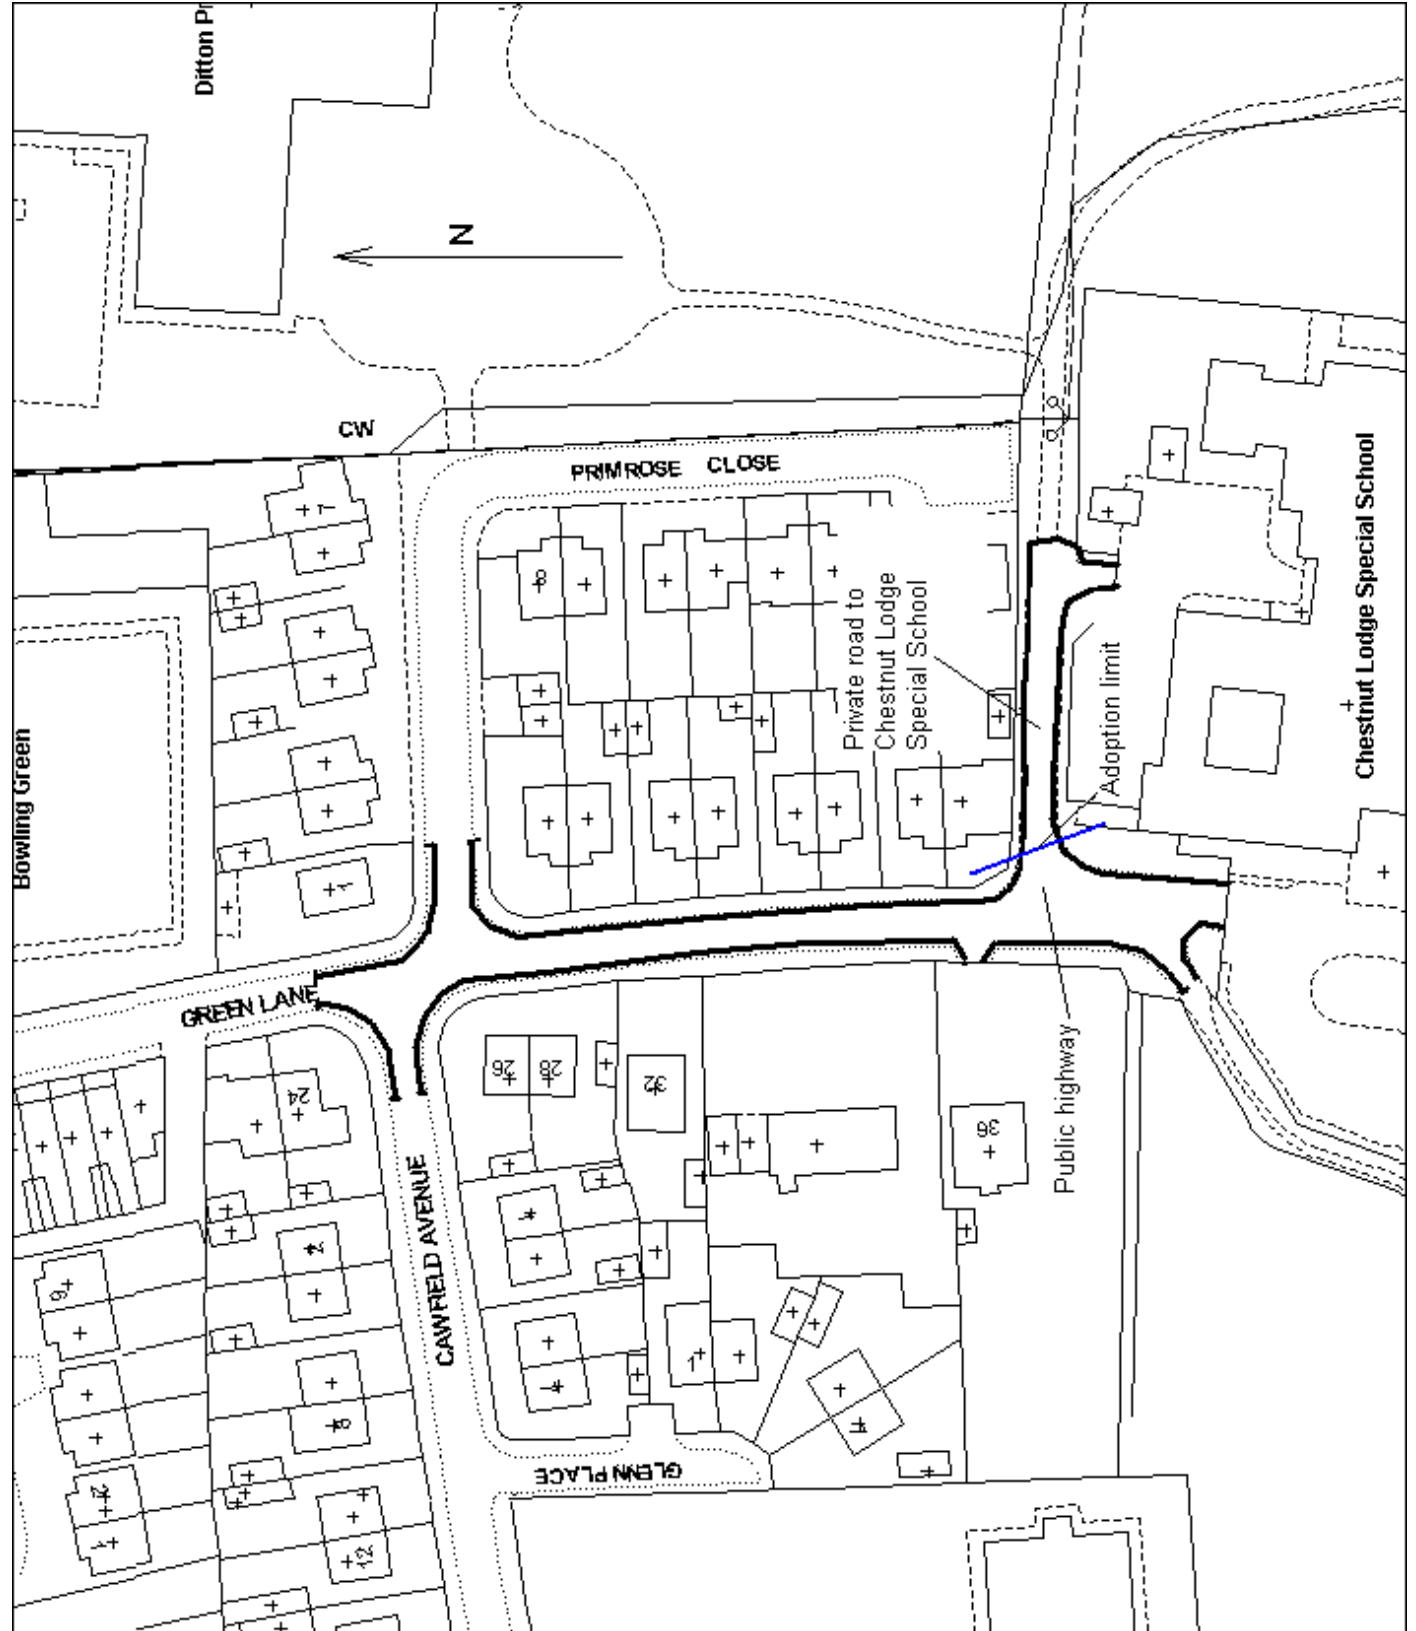




Mick Noone, BA(Hons), M.Sc., C.Eng.,
 MICE, MCIHT, CMILT
 Operational Director - Policy, Planning &
 Transportation Department
 Municipal Building, Kingsway,
 Widnes, WA8 7QF. Tel. 0303 333 4300

This map is reproduced from Ordnance Survey material with the permission of Ordnance Survey on behalf of the controller of Her Majesty's Stationary Office. Crown Copyright. Unauthorised reproduction infringes Crown copyright & may lead to prosecution or civil proceedings. H.B.C. O.S. License LA 078123.

**Proposed 'At Any Time'
 Waiting Restrictions
 Kenilworth Avenue,
 Penrhyn Crescent &
 Ludlow Crescent, Runcorn**

Scale: NTS Date: June 2011
 Drawn: SJ Checked:
 Drg. No.: 9030

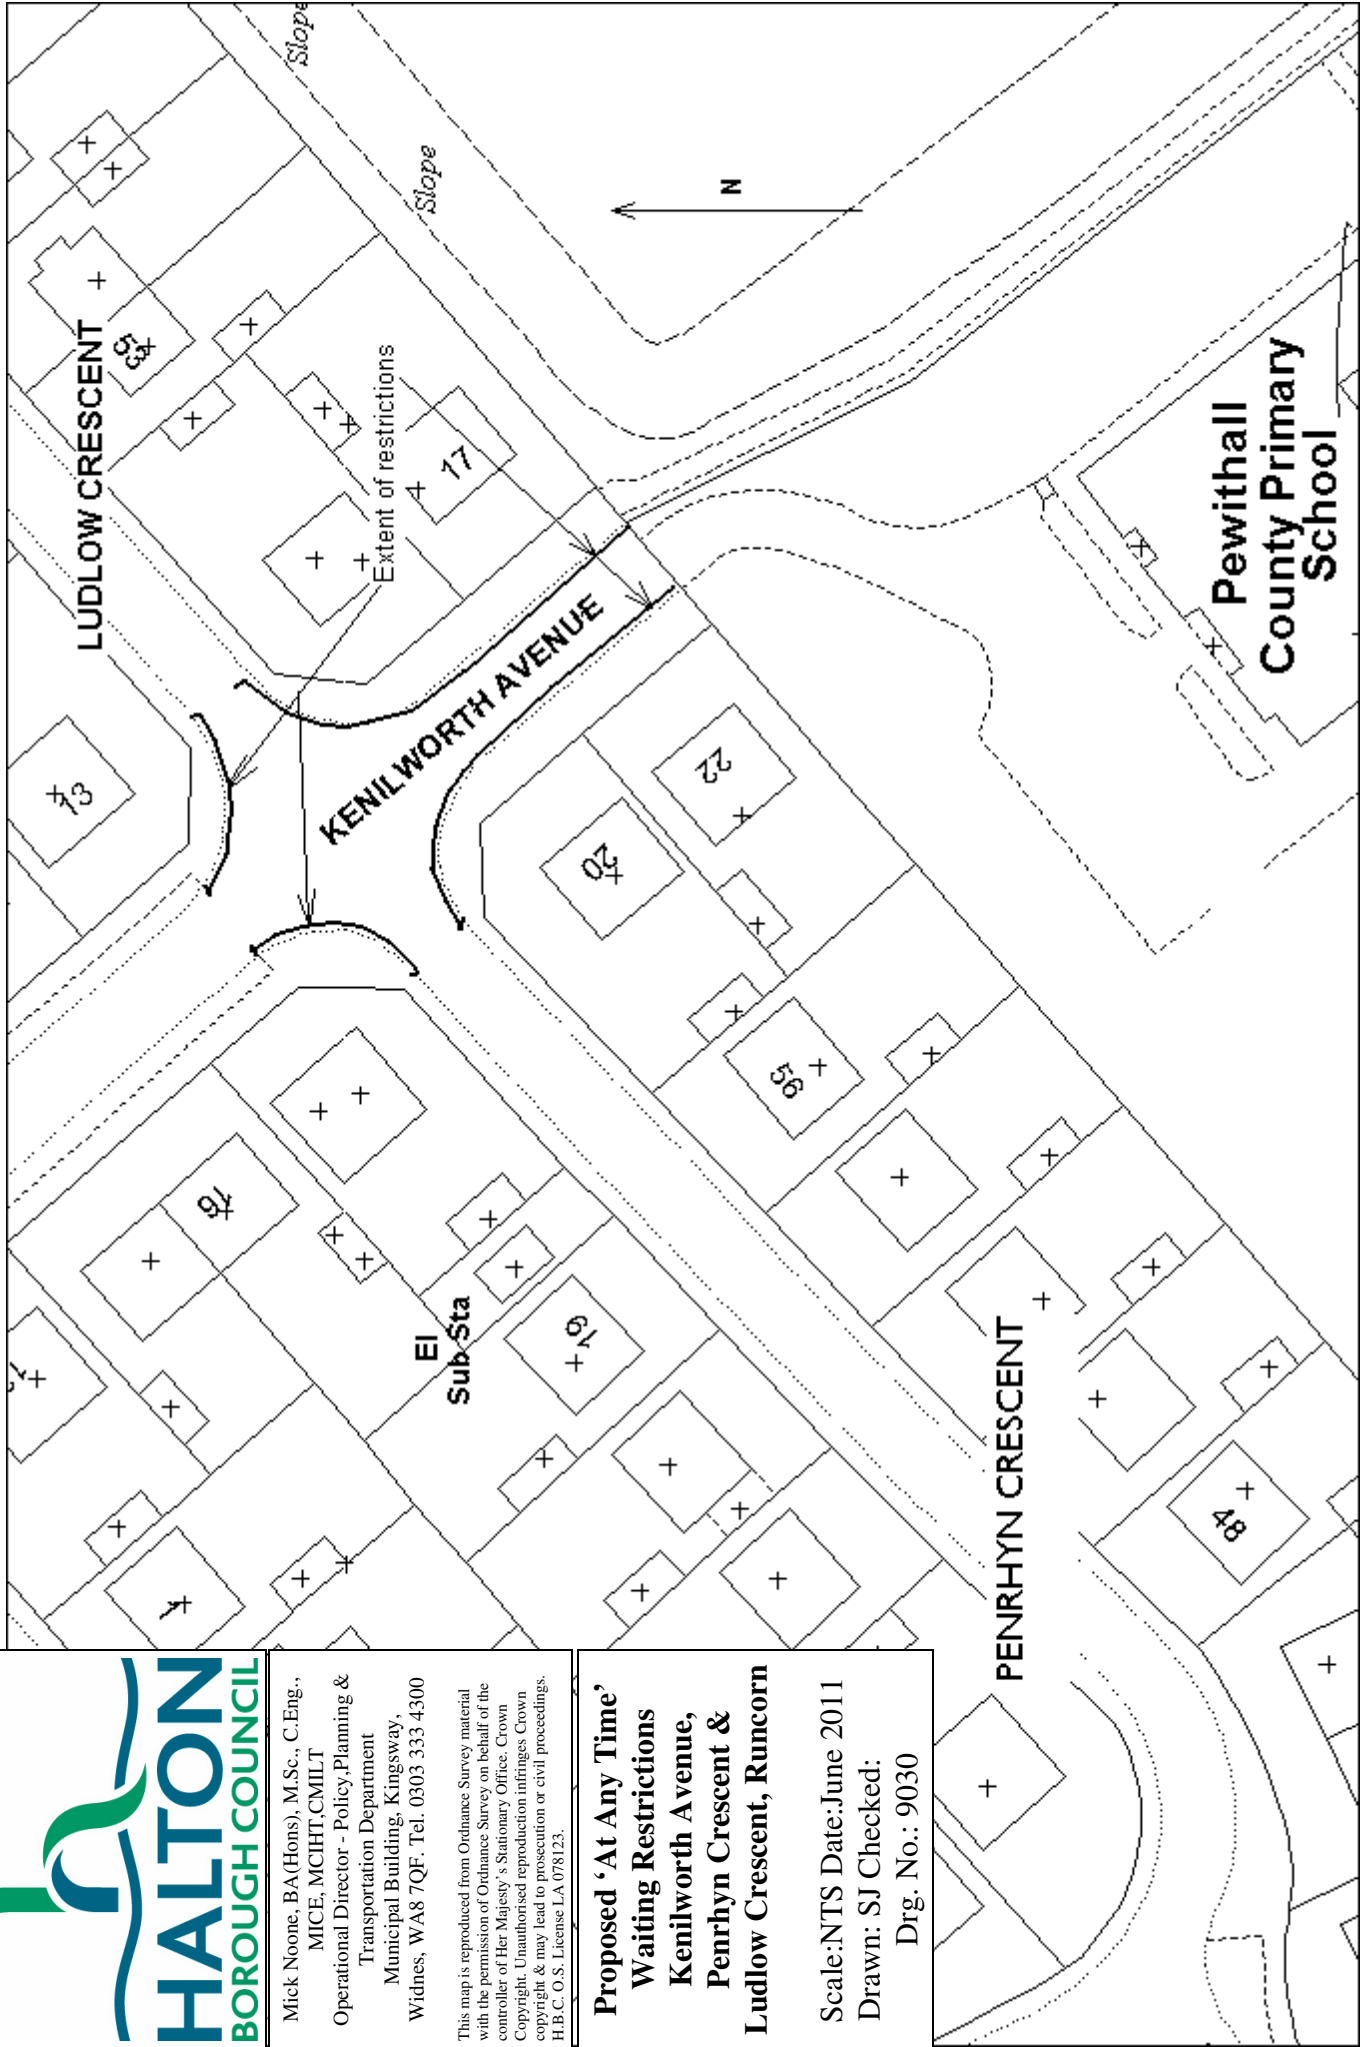




Mick Noone, BA(Hons), M.Sc., C.Eng.,
 MICE, MCIHT, CMILT
 Operational Director - Policy, Planning &
 Transportation Department
 Municipal Building, Kingsway,
 Widnes, WA8 7QF. Tel. 0303 333 4300

This map is reproduced from Ordnance Survey material
 with the permission of Ordnance Survey on behalf of the
 controller of Her Majesty's Stationary Office. Crown
 copyright. Unauthorised reproduction infringes Crown
 copyright & may lead to prosecution or civil proceedings.
 H.B.C. O.S. License LA 078123.

**Proposed 'At Any Time'
 Waiting Restrictions
 Lockett Road and Alder
 Avenue/Birch Road &
 Acacia Avenue**

Scale: NTS Date: June 2011
 Drawn: SJ Checked:
 Drg. No.: 9036



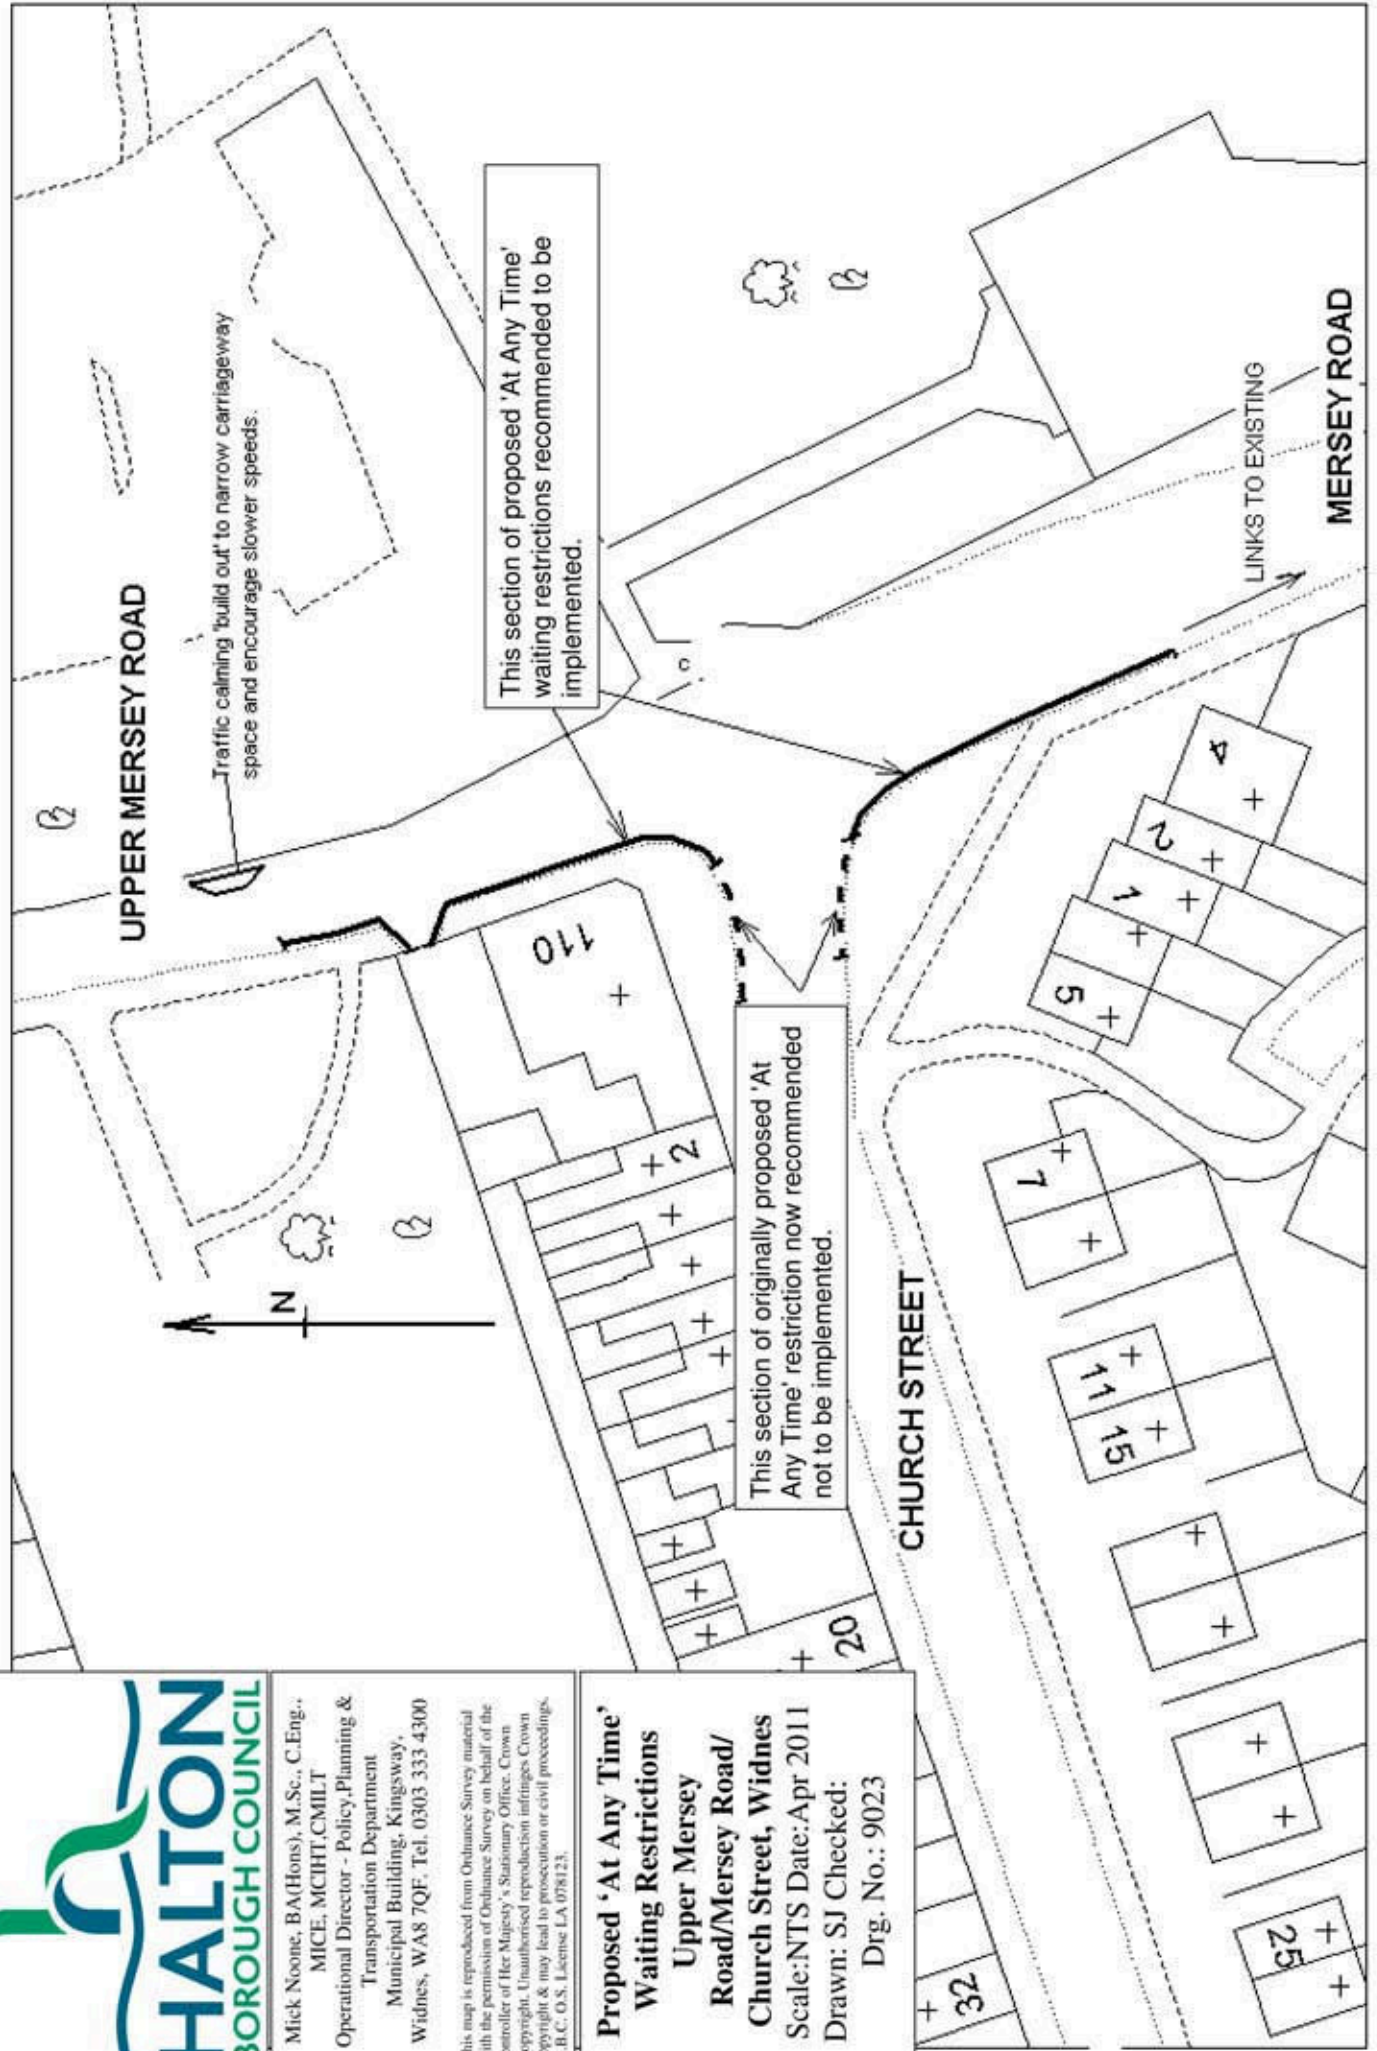



Mick Noone, BA(Hons), M.Sc., C.Eng.,
MICE, MCIHT, CMILT
Operational Director - Policy, Planning &
Transportation Department

Municipal Building, Kingsway,
Widnes, WA8 7QF. Tel. 0303 333 4300

This map is reproduced from Ordnance Survey material
with the permission of Ordnance Survey on behalf of the
controller of Her Majesty's Stationary Office. Crown
Copyright. Unauthorised reproduction infringes Crown
copyright & may lead to prosecution or civil proceedings.
H.B.C. O.S. License LA 078123.

**Removal of
"At Any Time"
Waiting Restrictions,
East side, Blundell Road,
Widnes**

Scale: NTS Date: Sept 2011
Drawn: SJ Checked:
Drg. No.: 9078

