





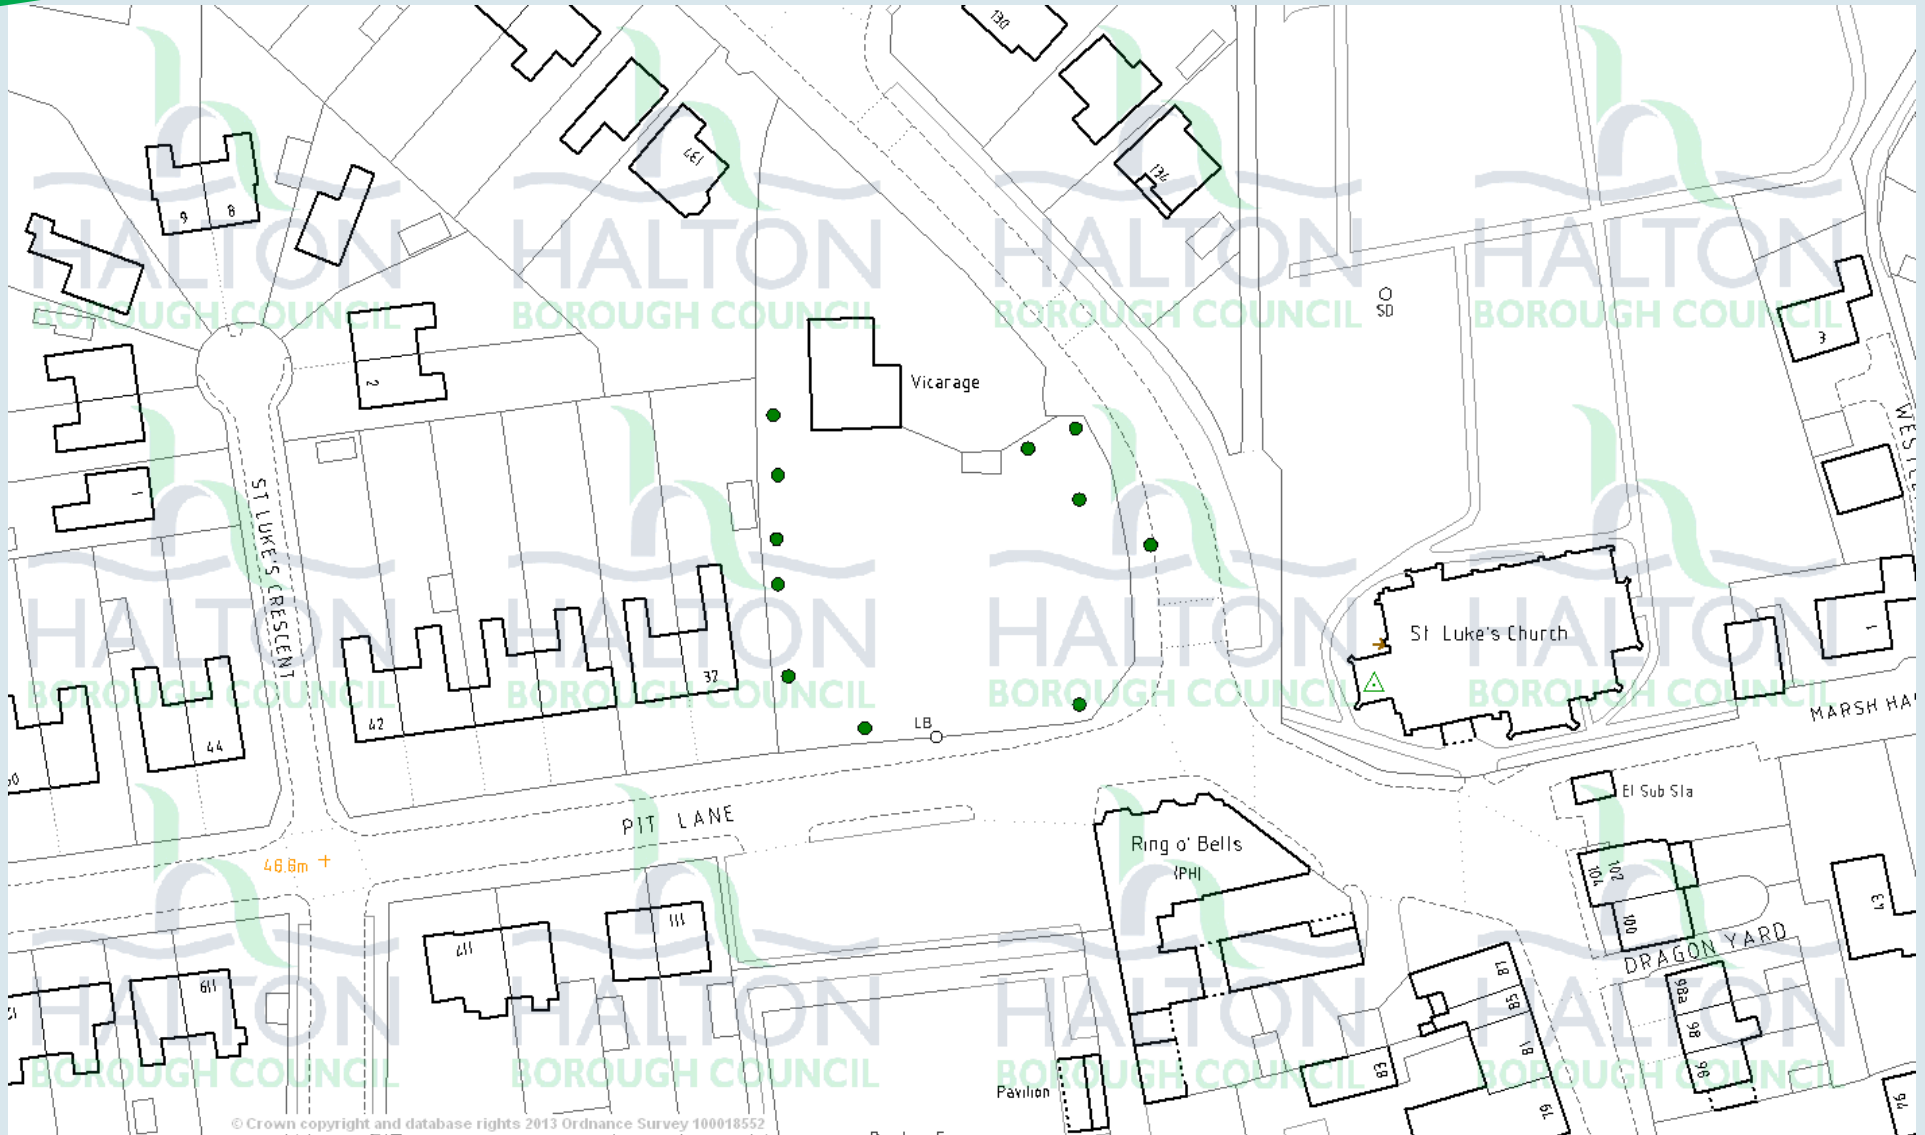



© Crown copyright and database rights 2013 Ordnance Survey 100018552






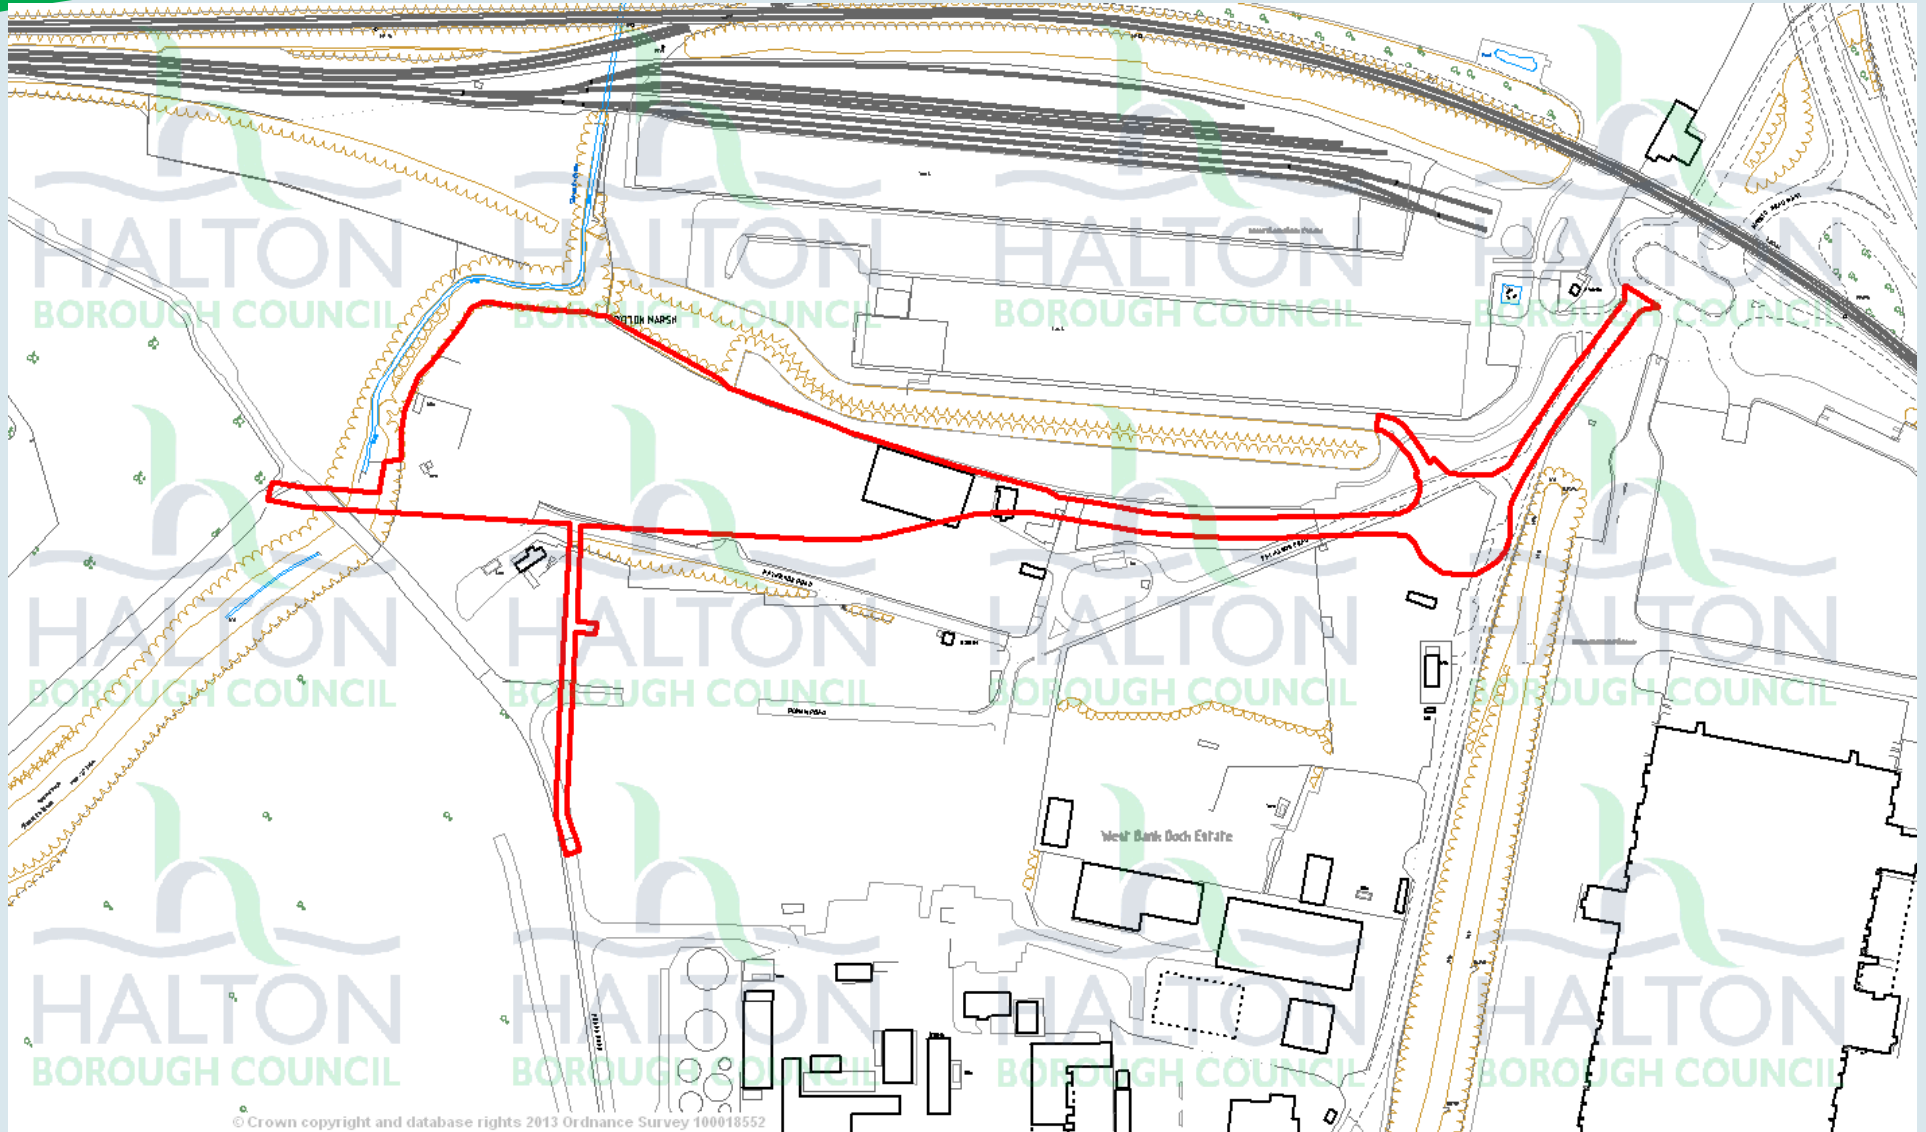

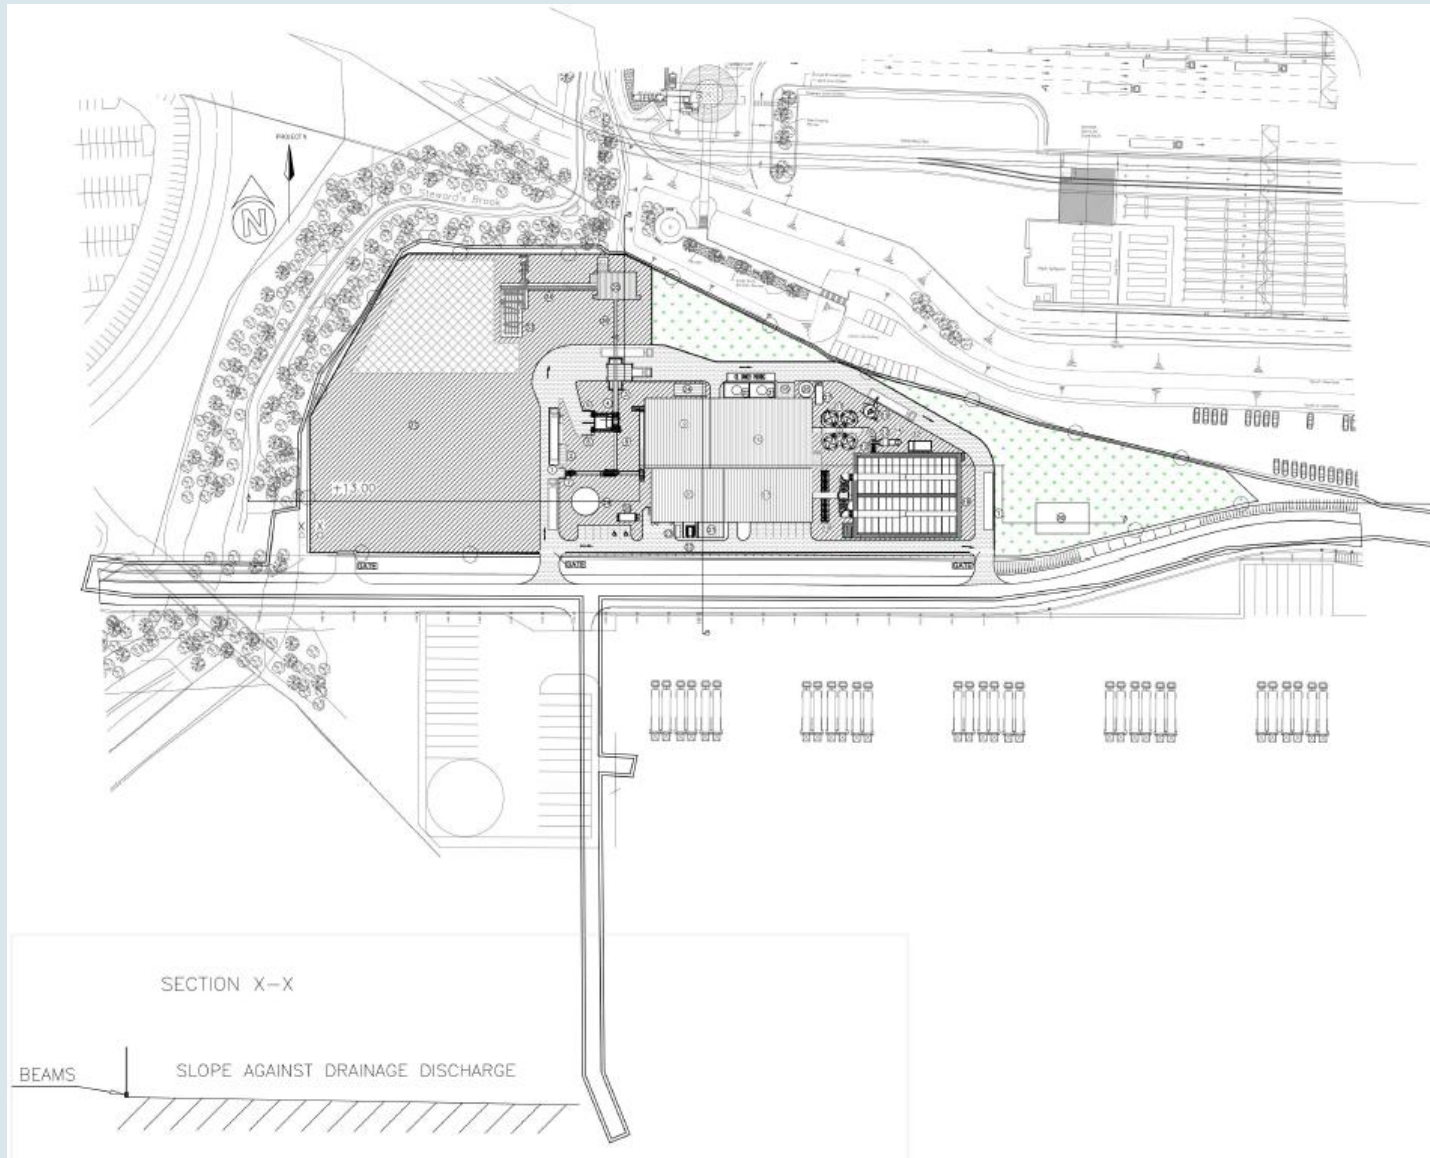

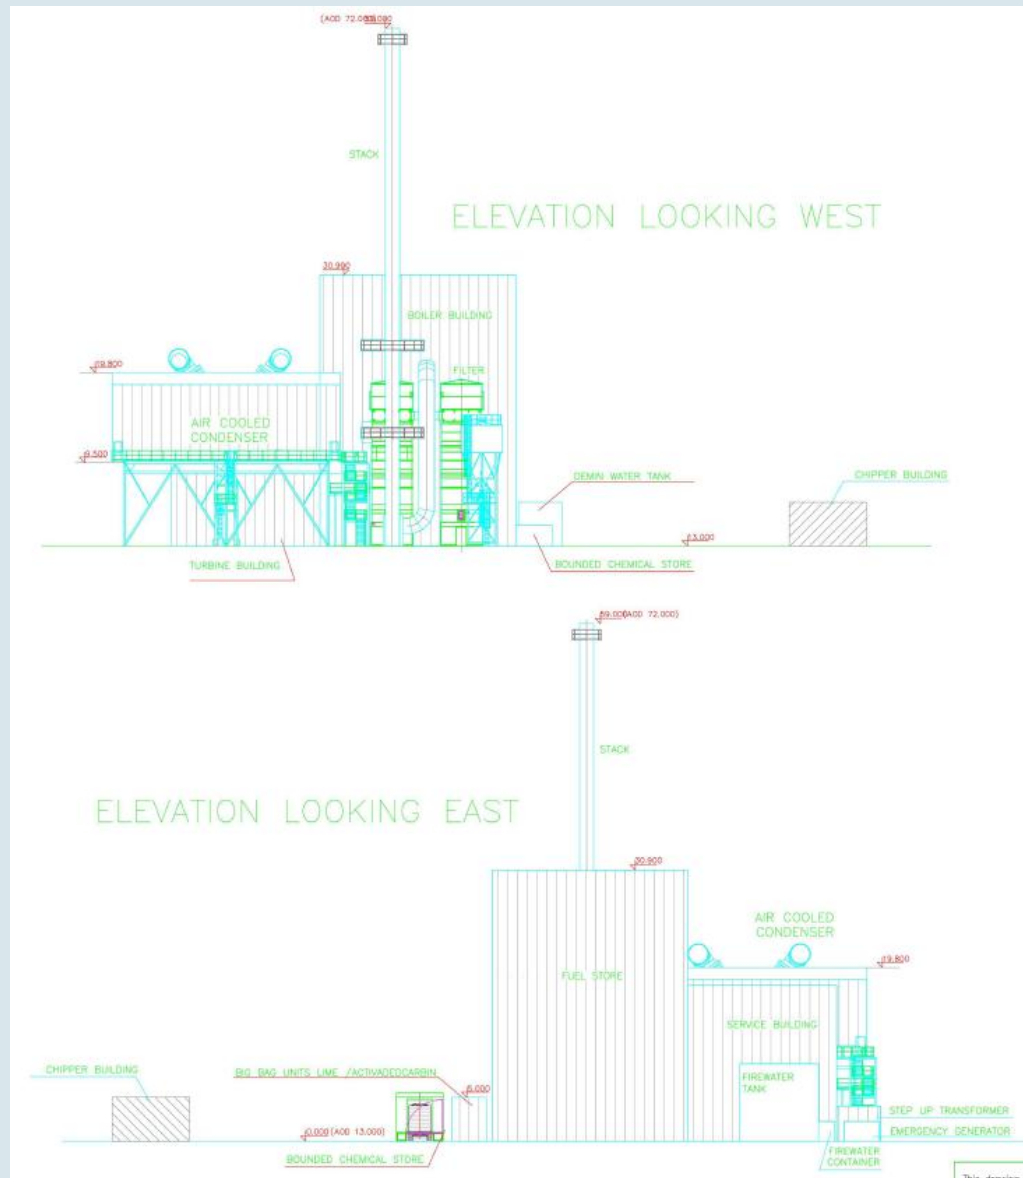


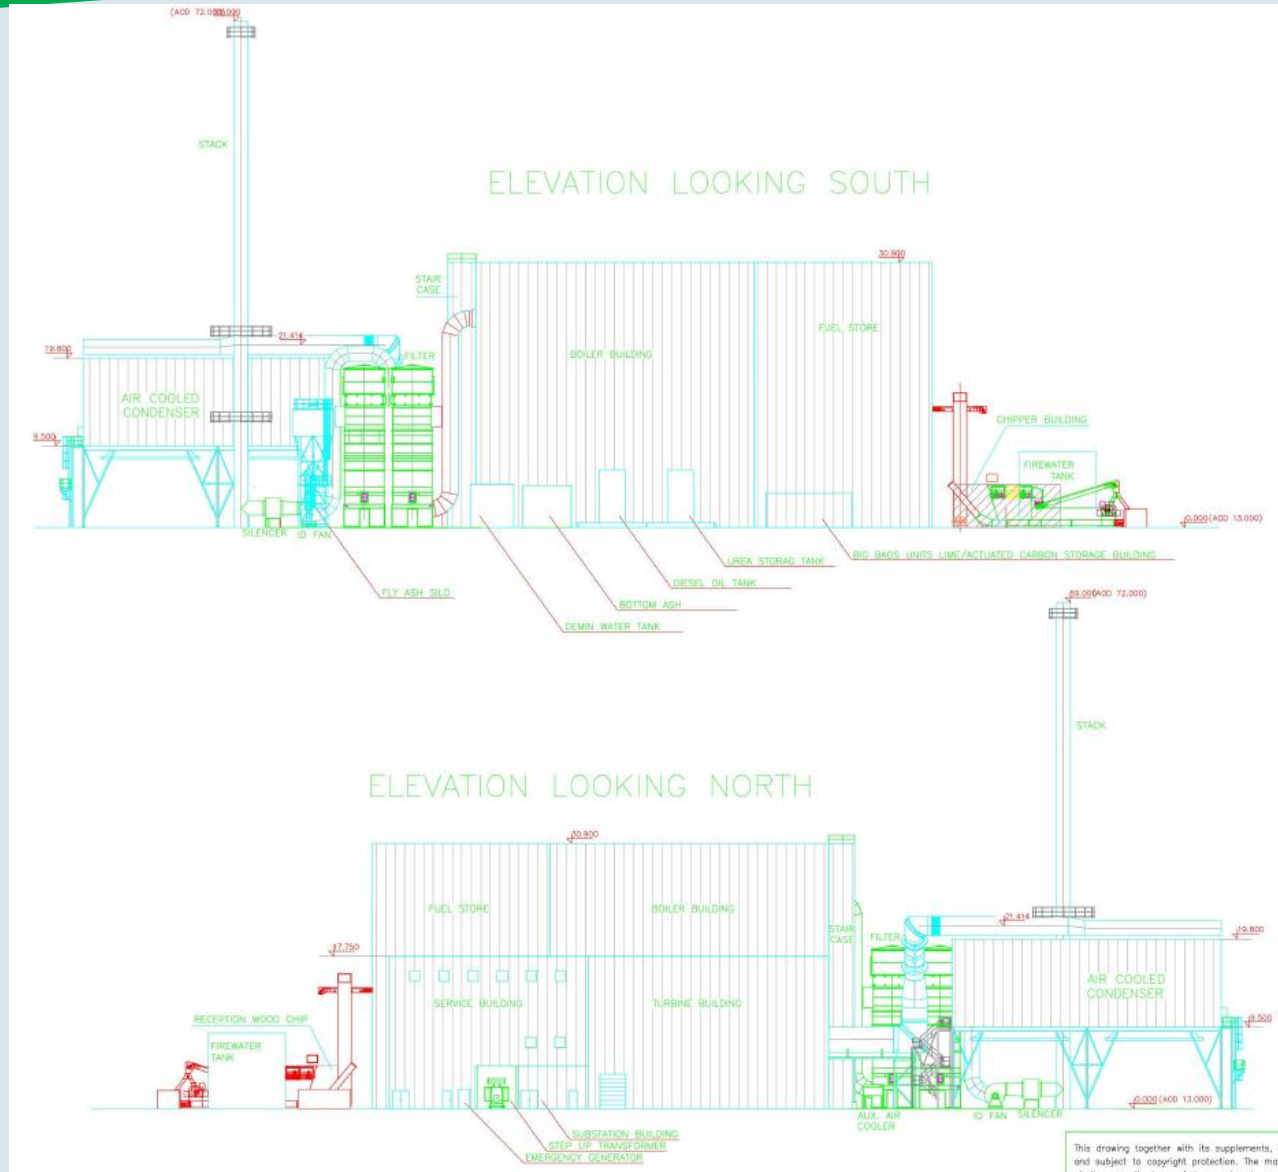

This drawing together with its supplements, is to be read in conjunction with the project description and subject to copyright protection. The material herein is for the use of the client only and is not to be copied, reproduced, made public or otherwise used without the written consent of the author.



© Crown copyright and database rights 2013 Ordnance Survey 100018552

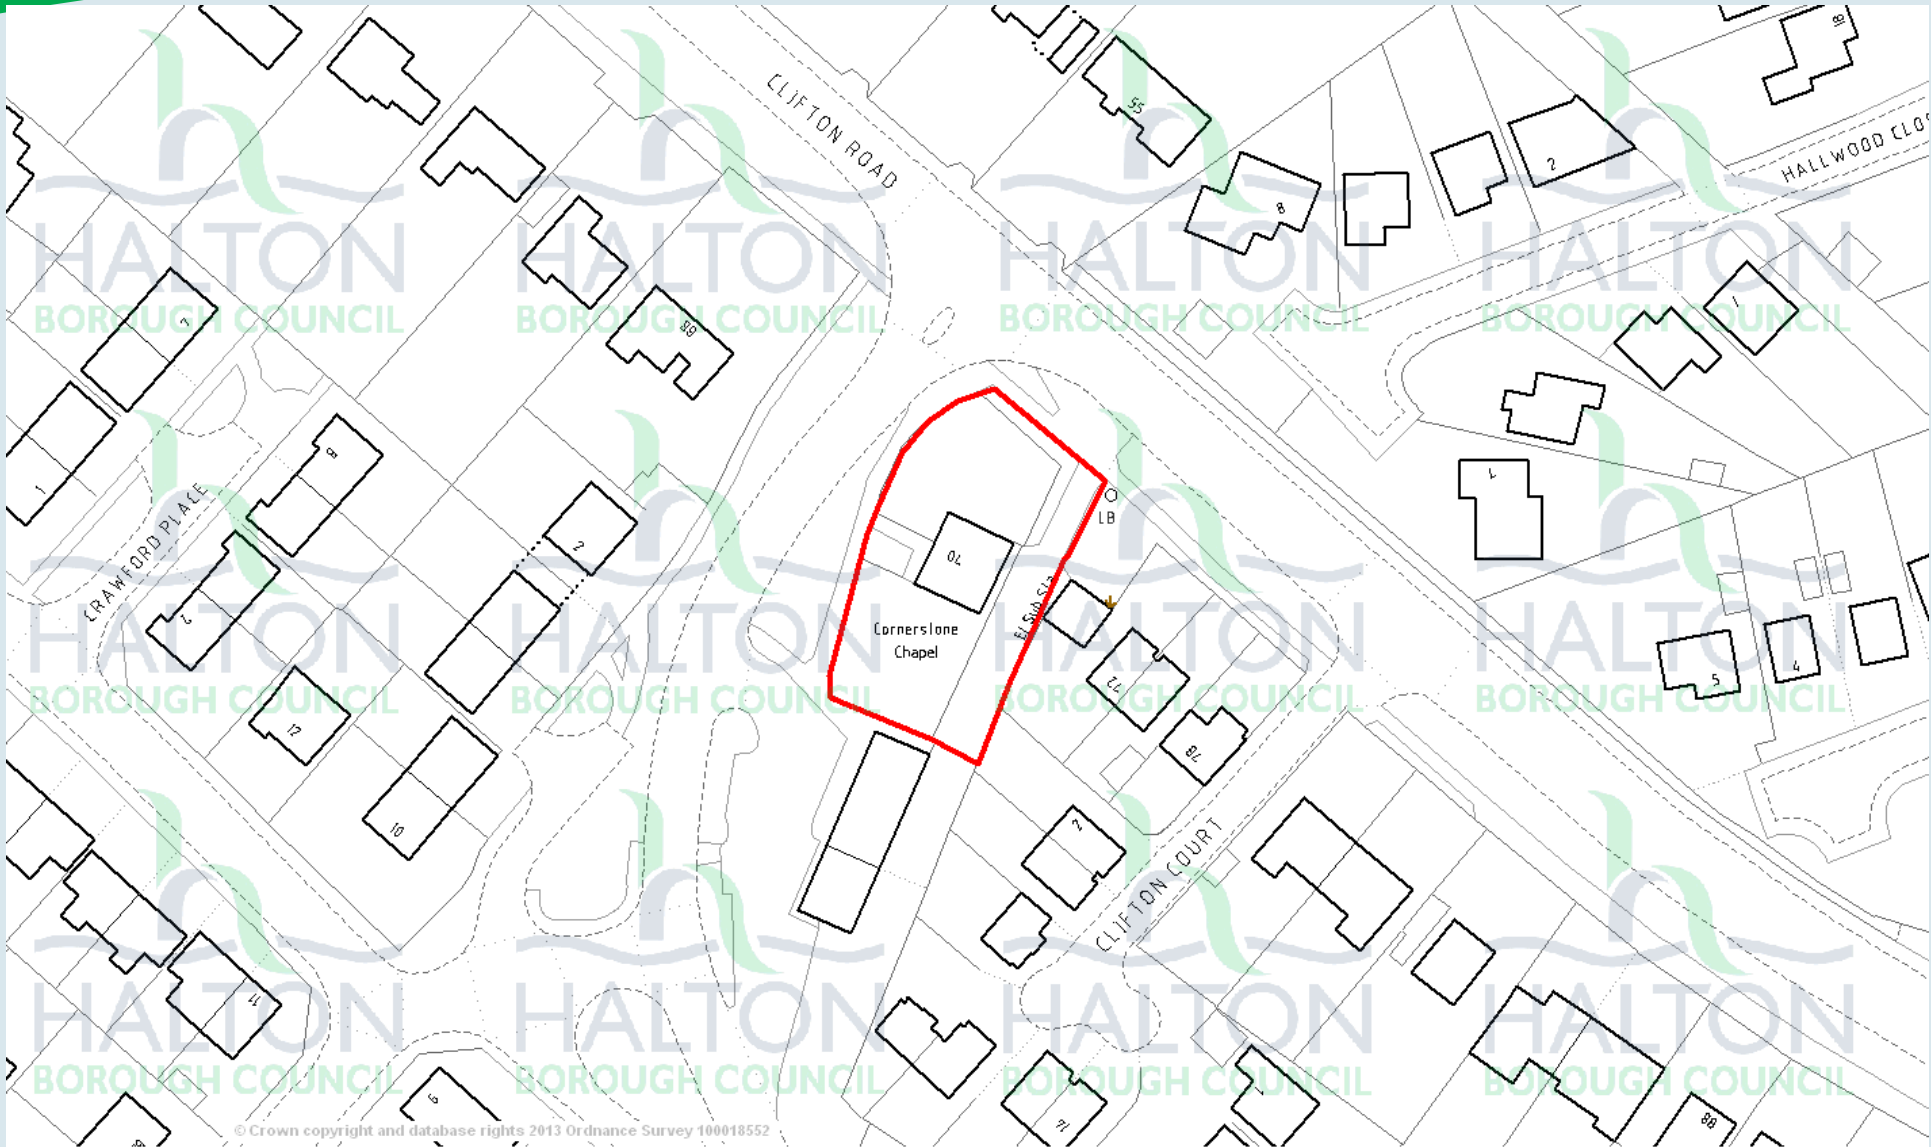




© Crown copyright and database rights 2013 Ordnance Survey 100018552


Application Number: I2/00478/ELD

Plan 4B:Aerial Photograph

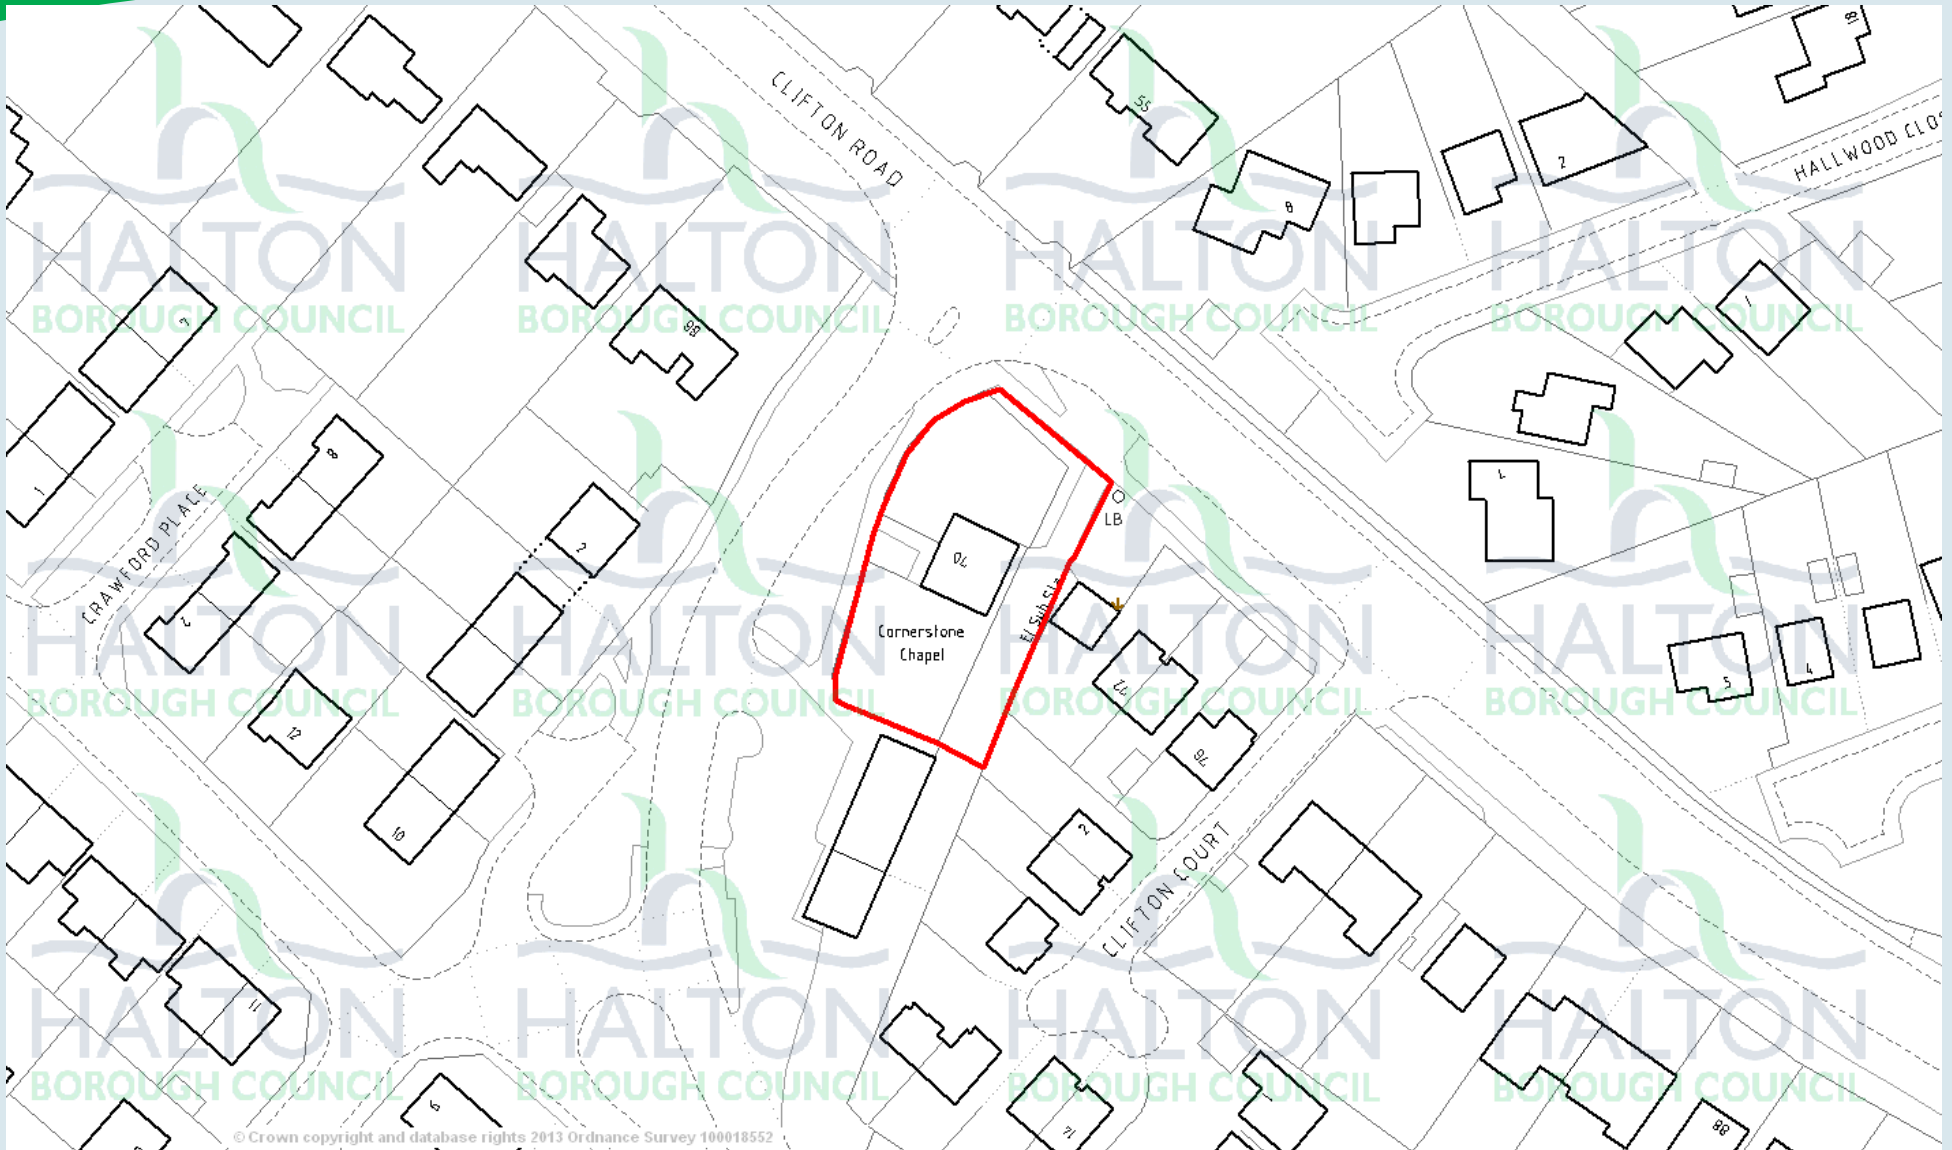



© Crown copyright and database rights 2013 Ordnance Survey 100018552



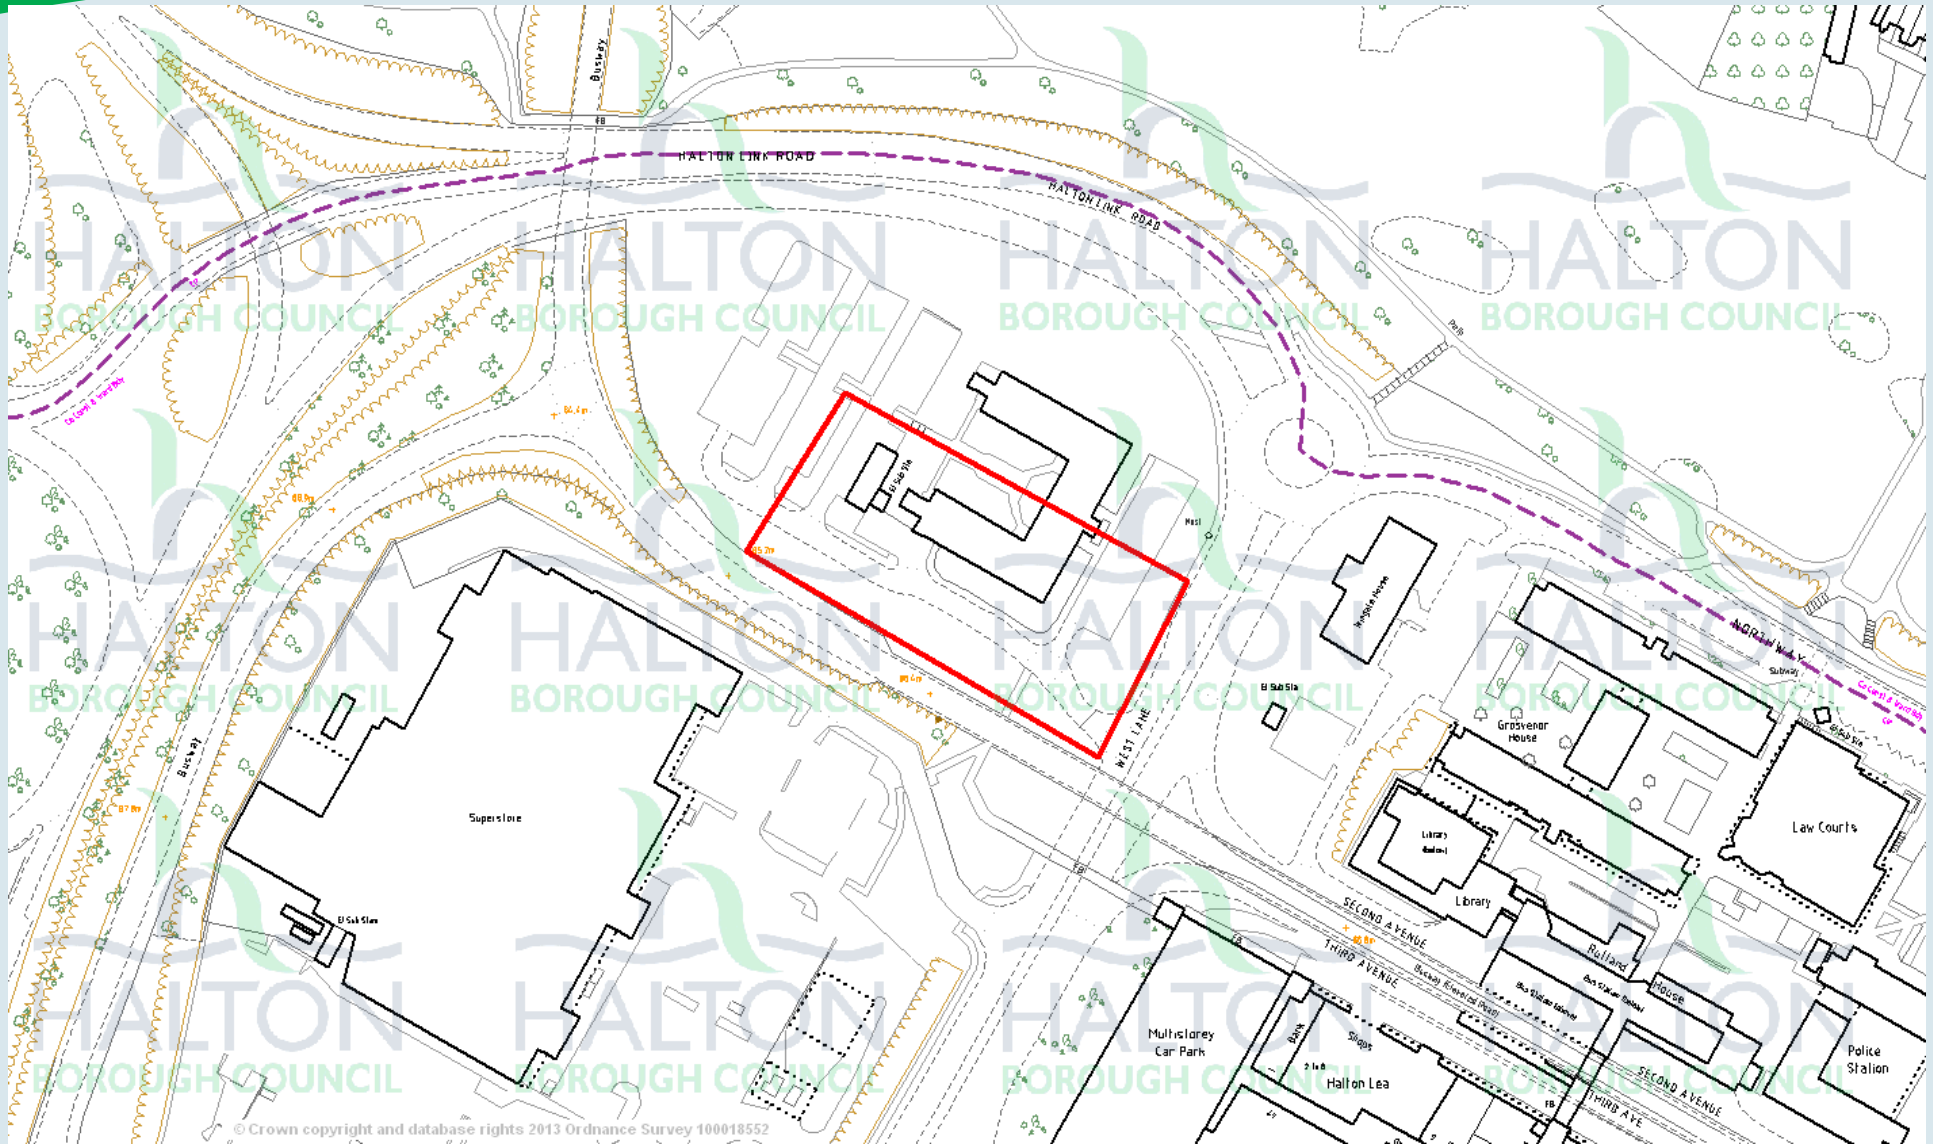


© Crown copyright and database rights 2013 Ordnance Survey 100018552

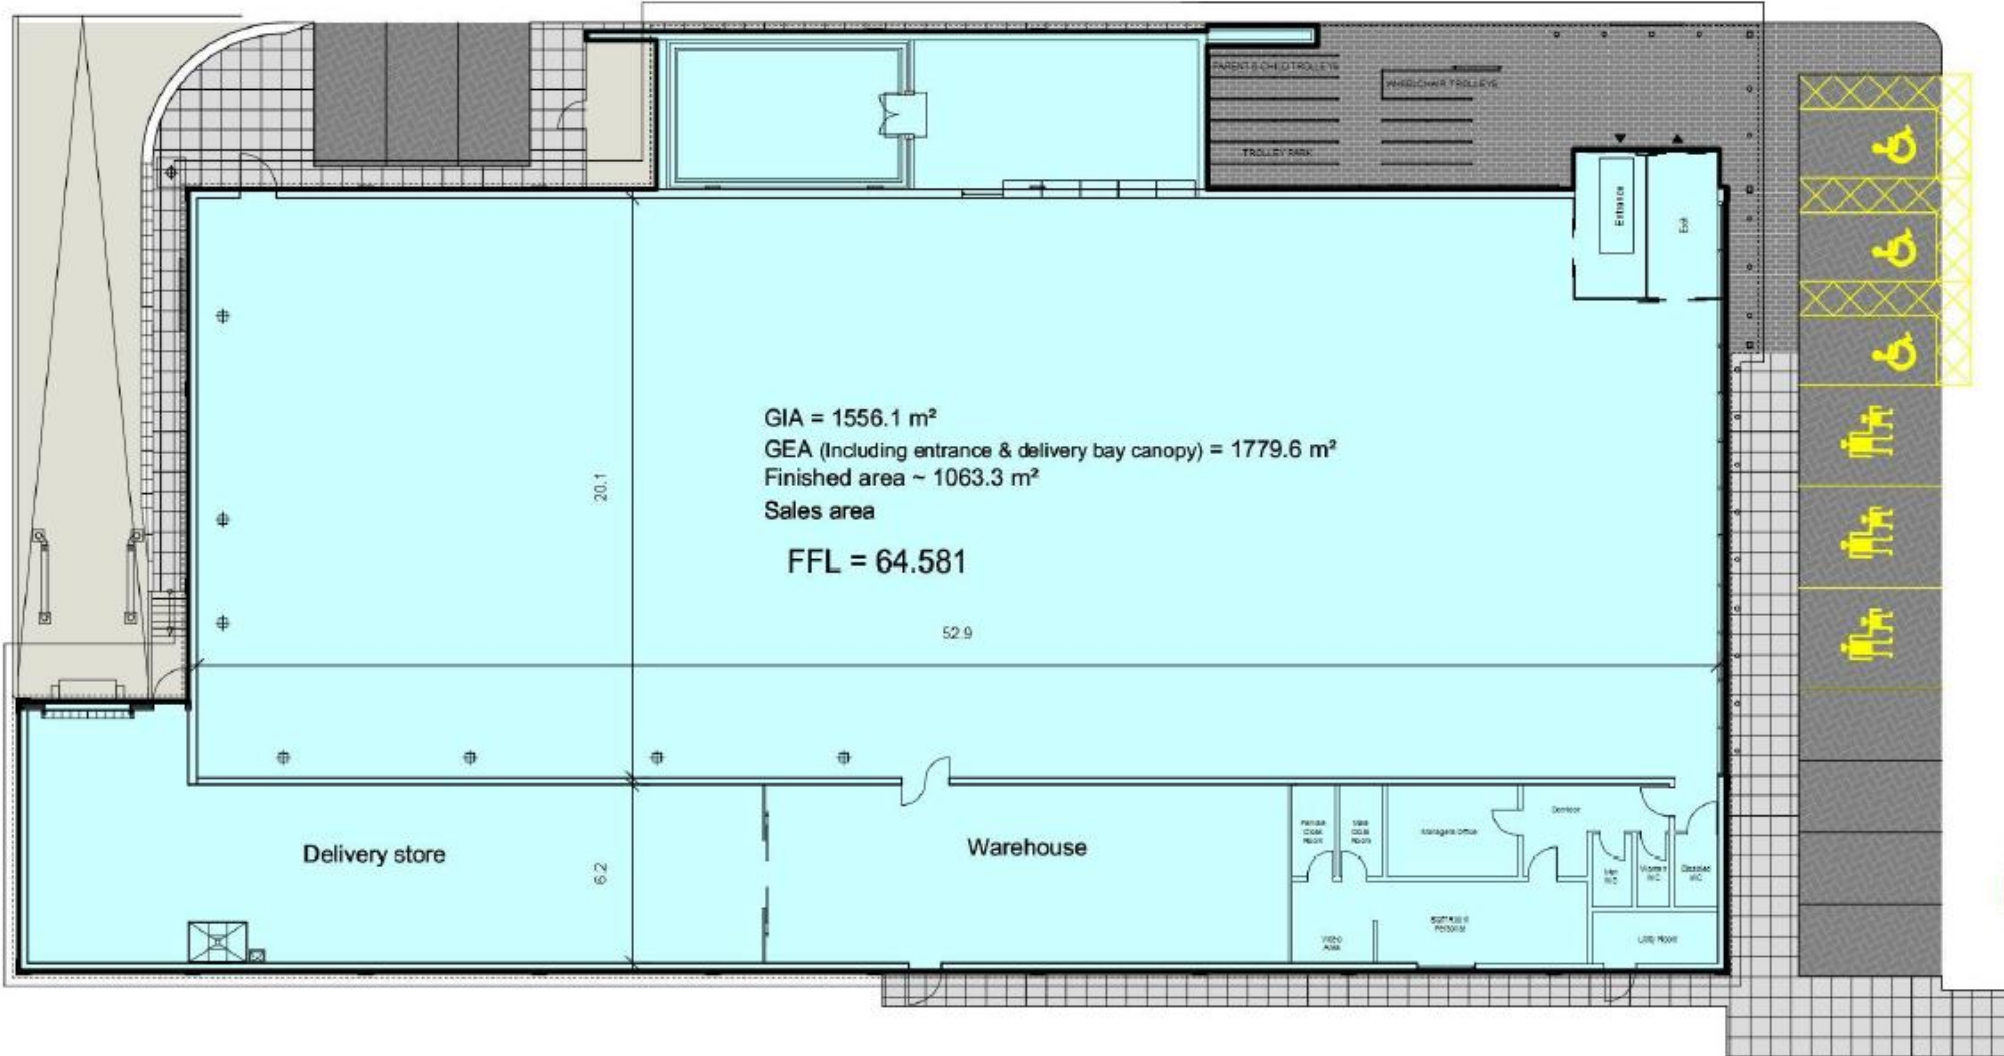

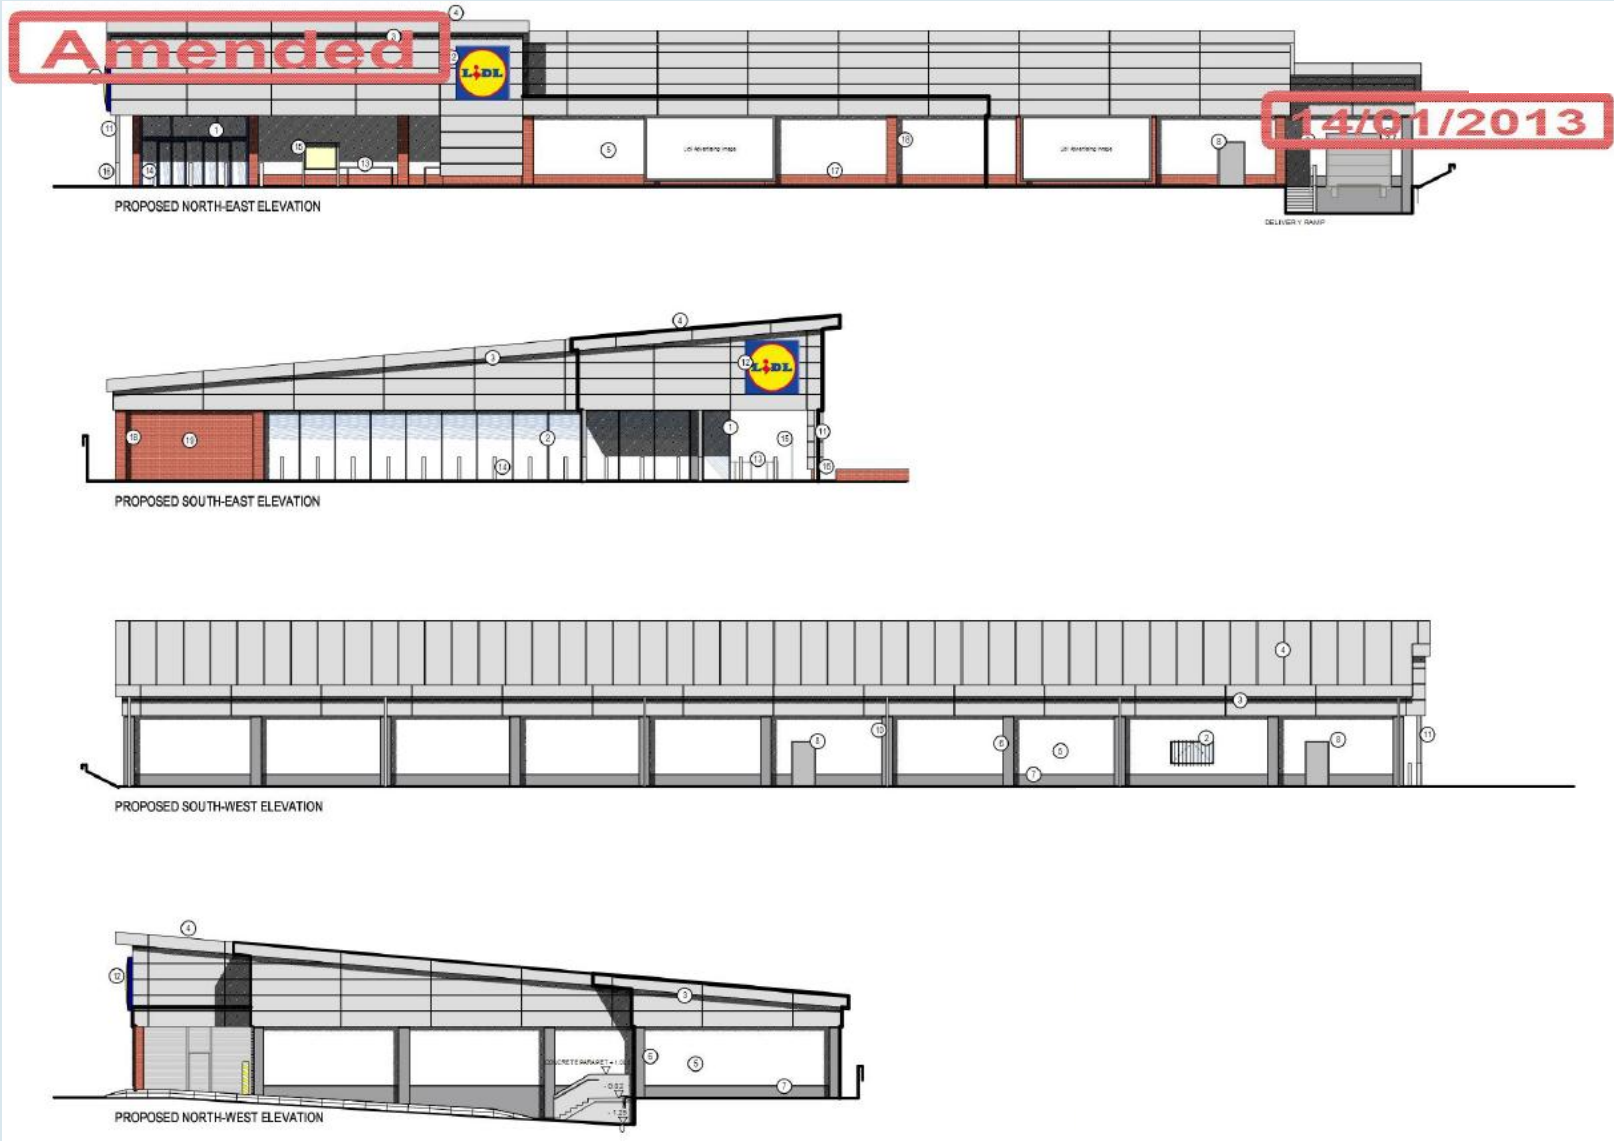




© Crown copyright and database rights 2013 Ordnance Survey 100018552

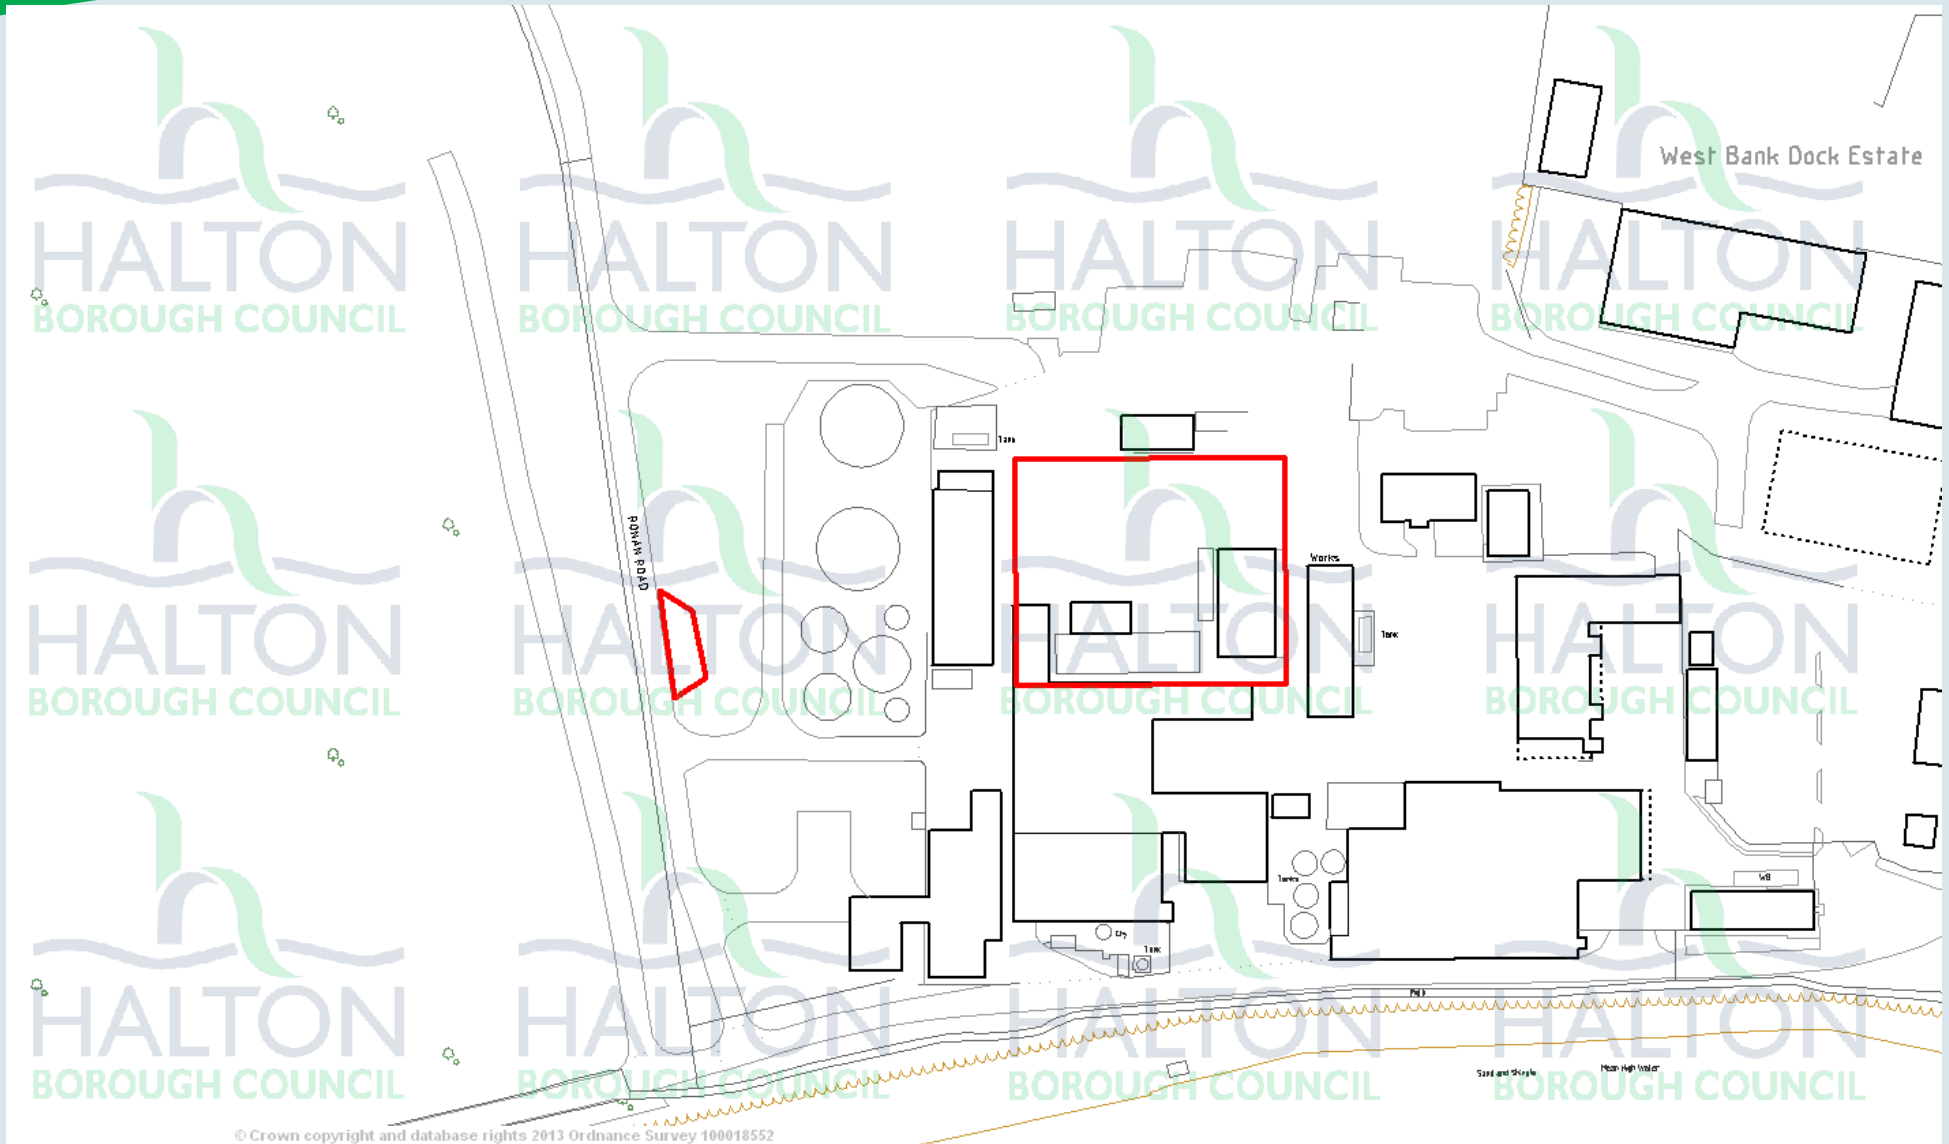

© Crown copyright and database rights 2013 Ordnance Survey 100018552

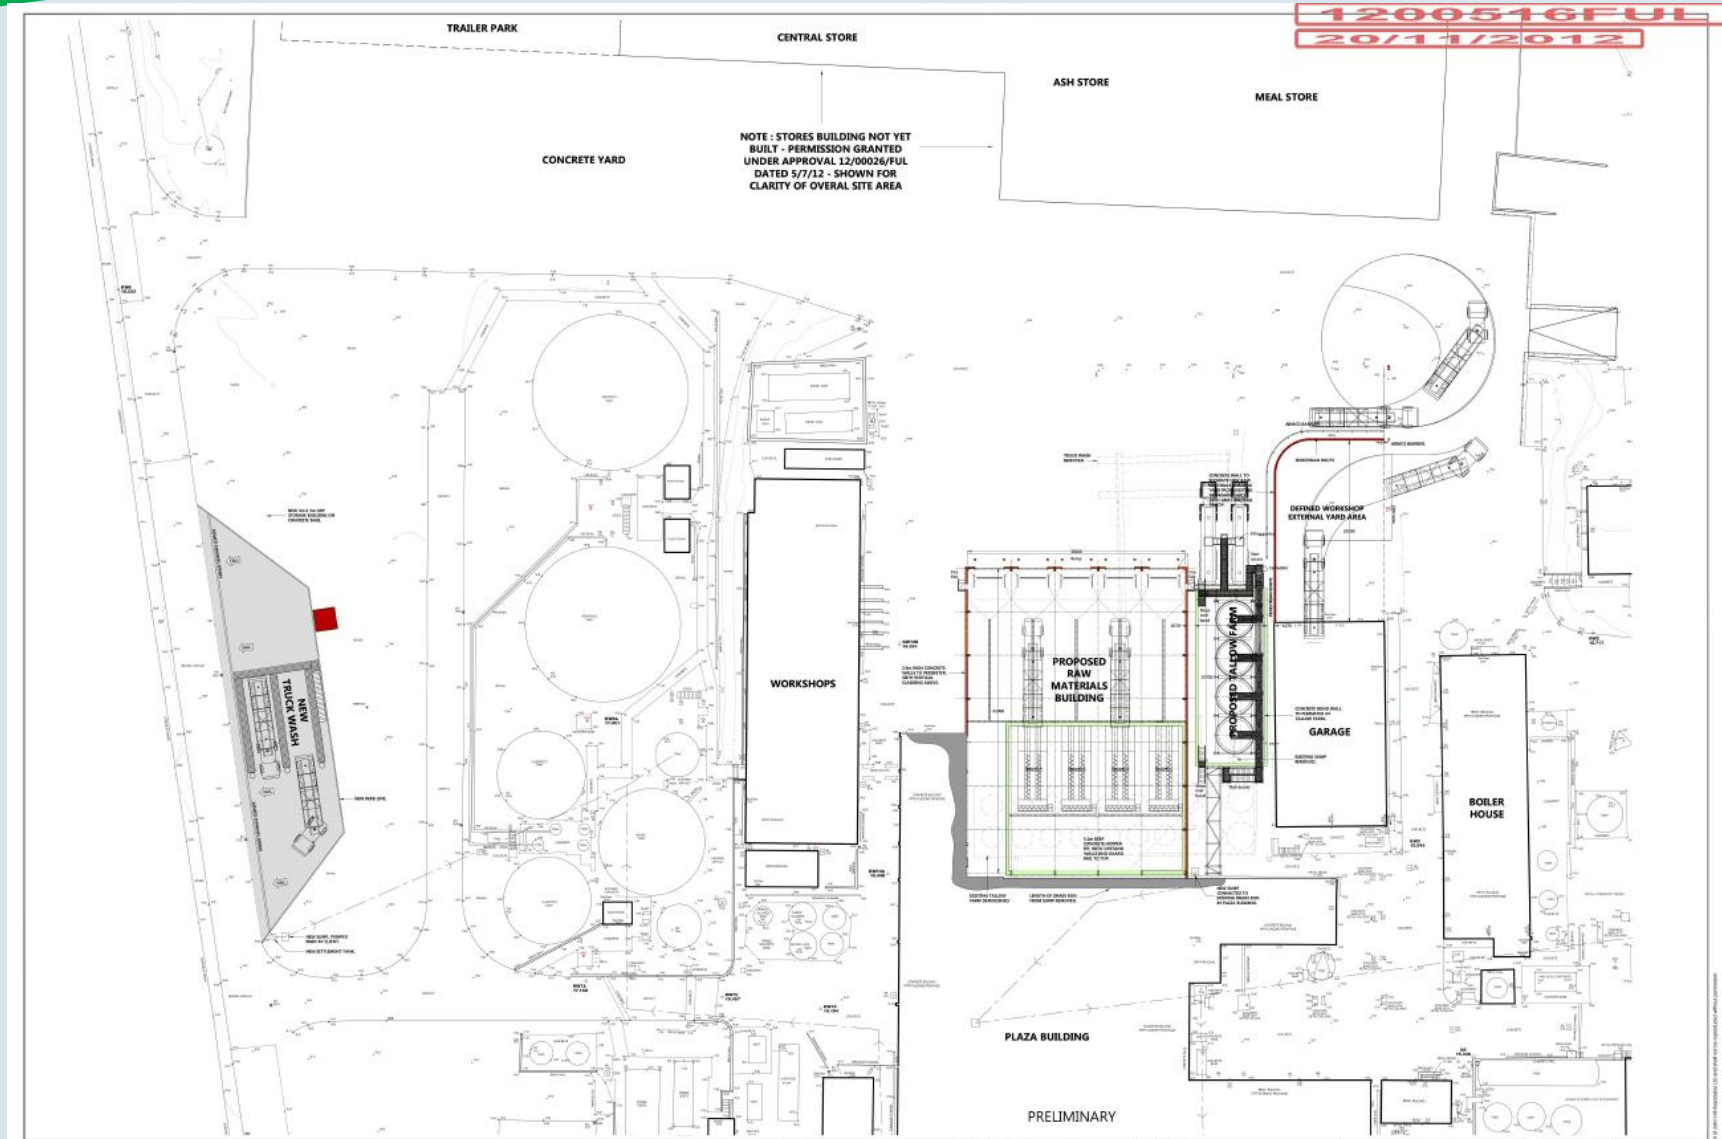





NORTH ELEVATION




WEST ELEVATION

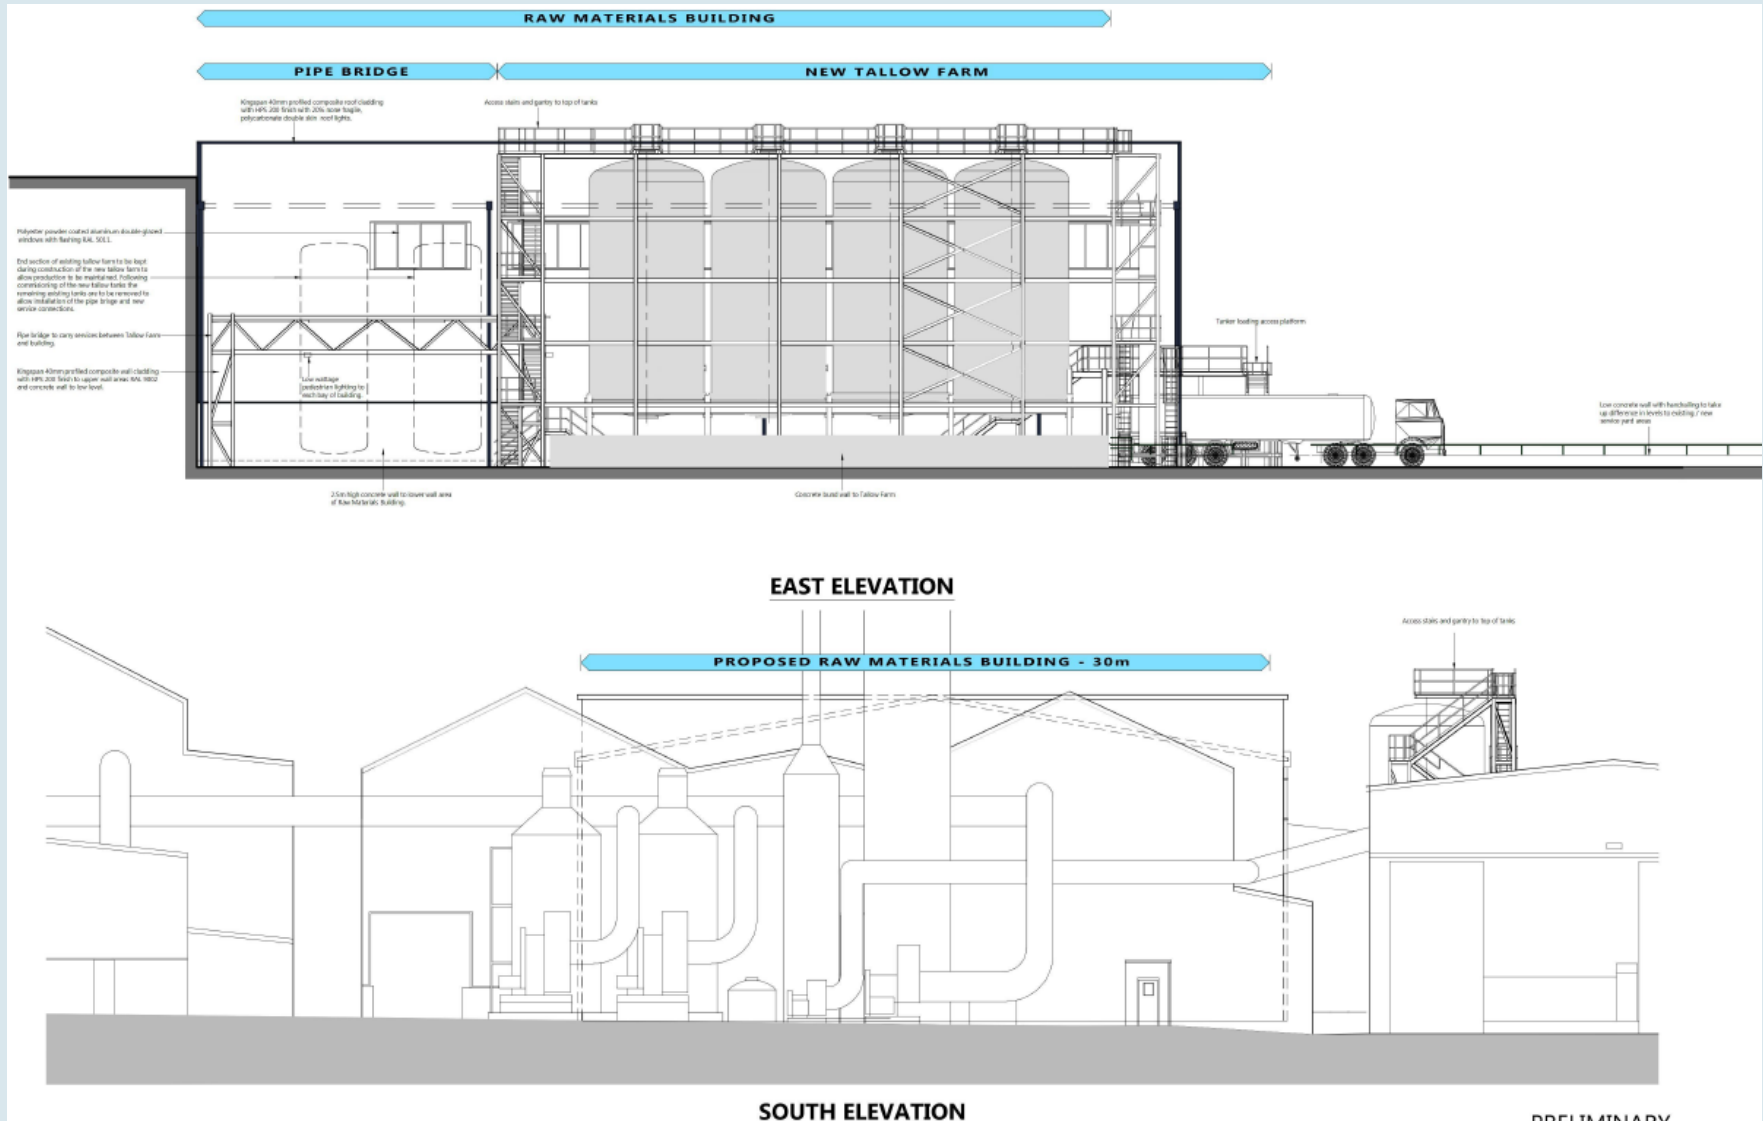


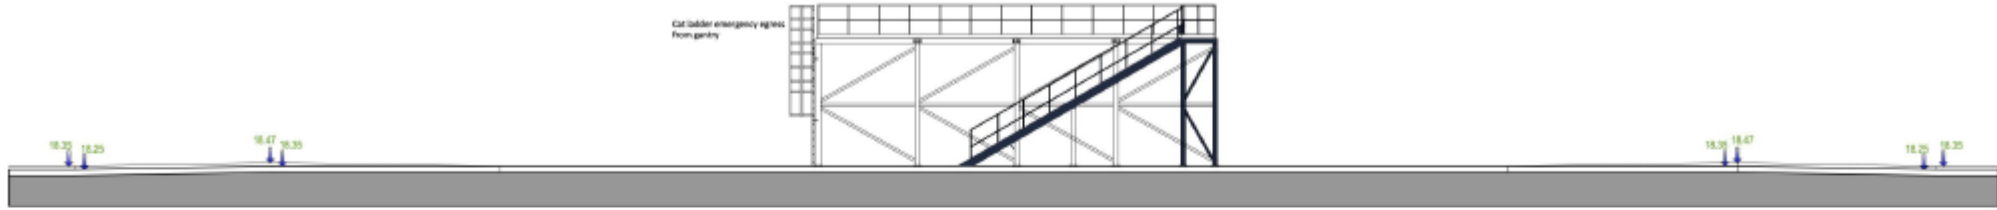


EASTERN ELEVATION

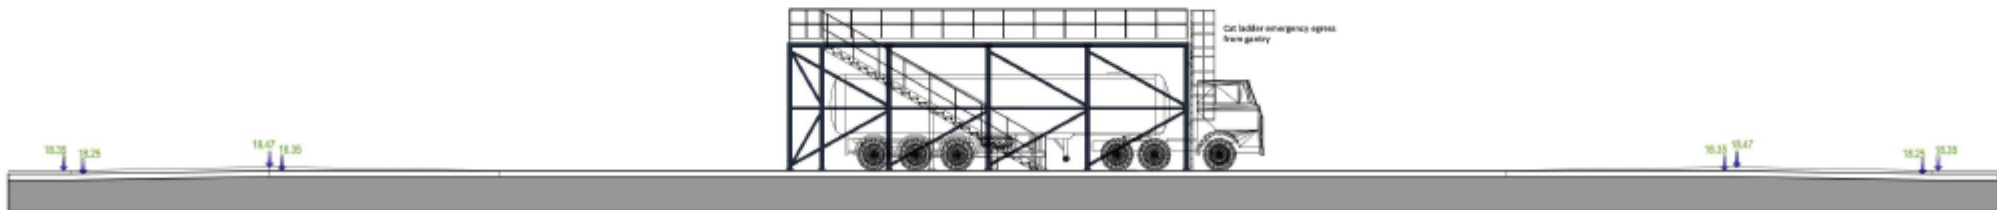


WESTERN ELEVATION

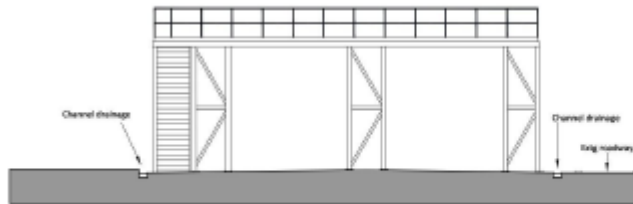

NORTHERN ELEVATION

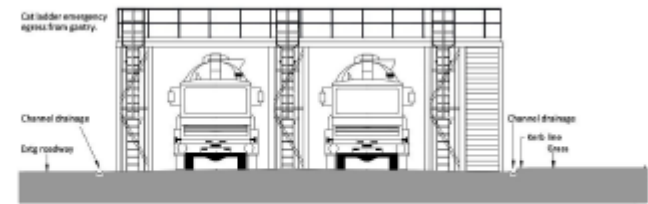

SOUTHERN ELEVATION

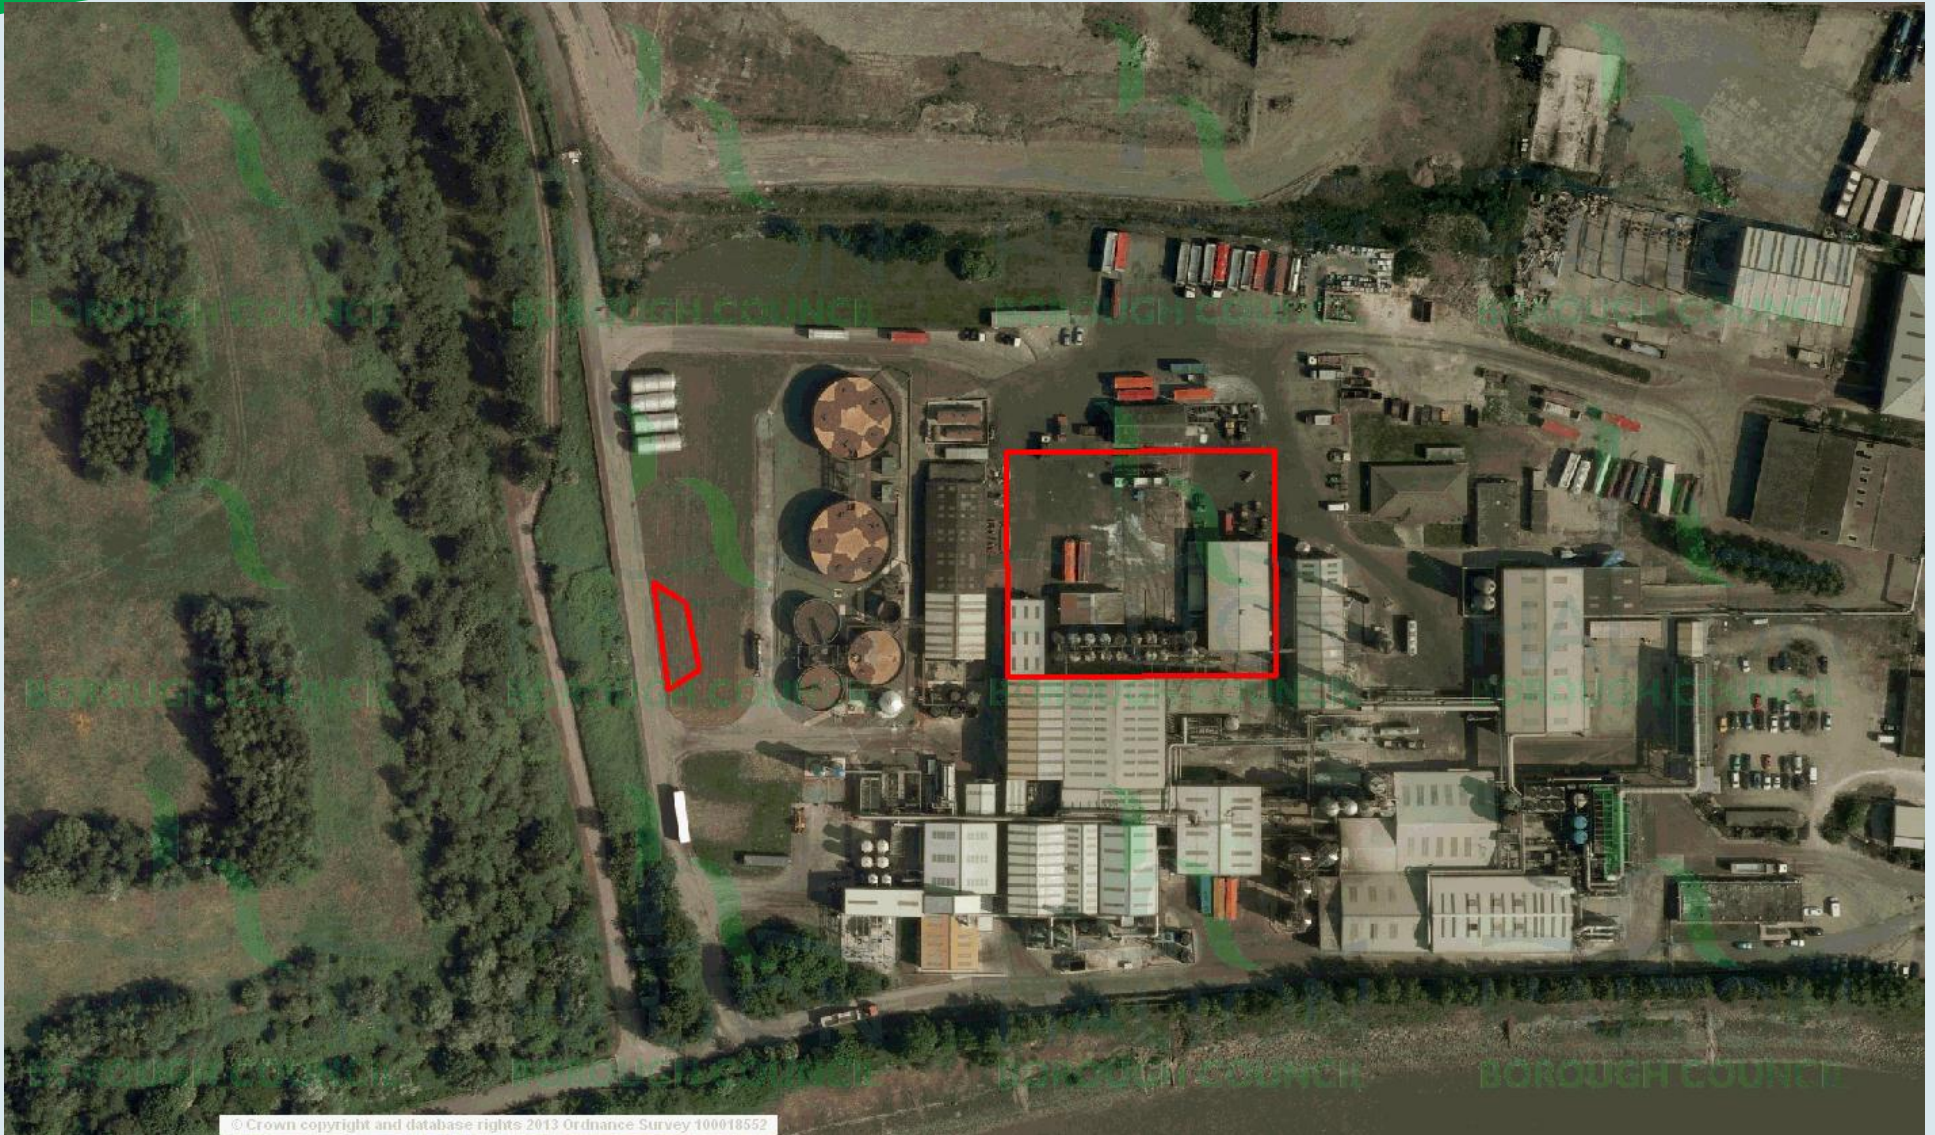

© Crown copyright and database rights 2013 Ordnance Survey 100018552