


Appendix 2: Sketch Map of Existing Railway Track Layout at Ditton Junction

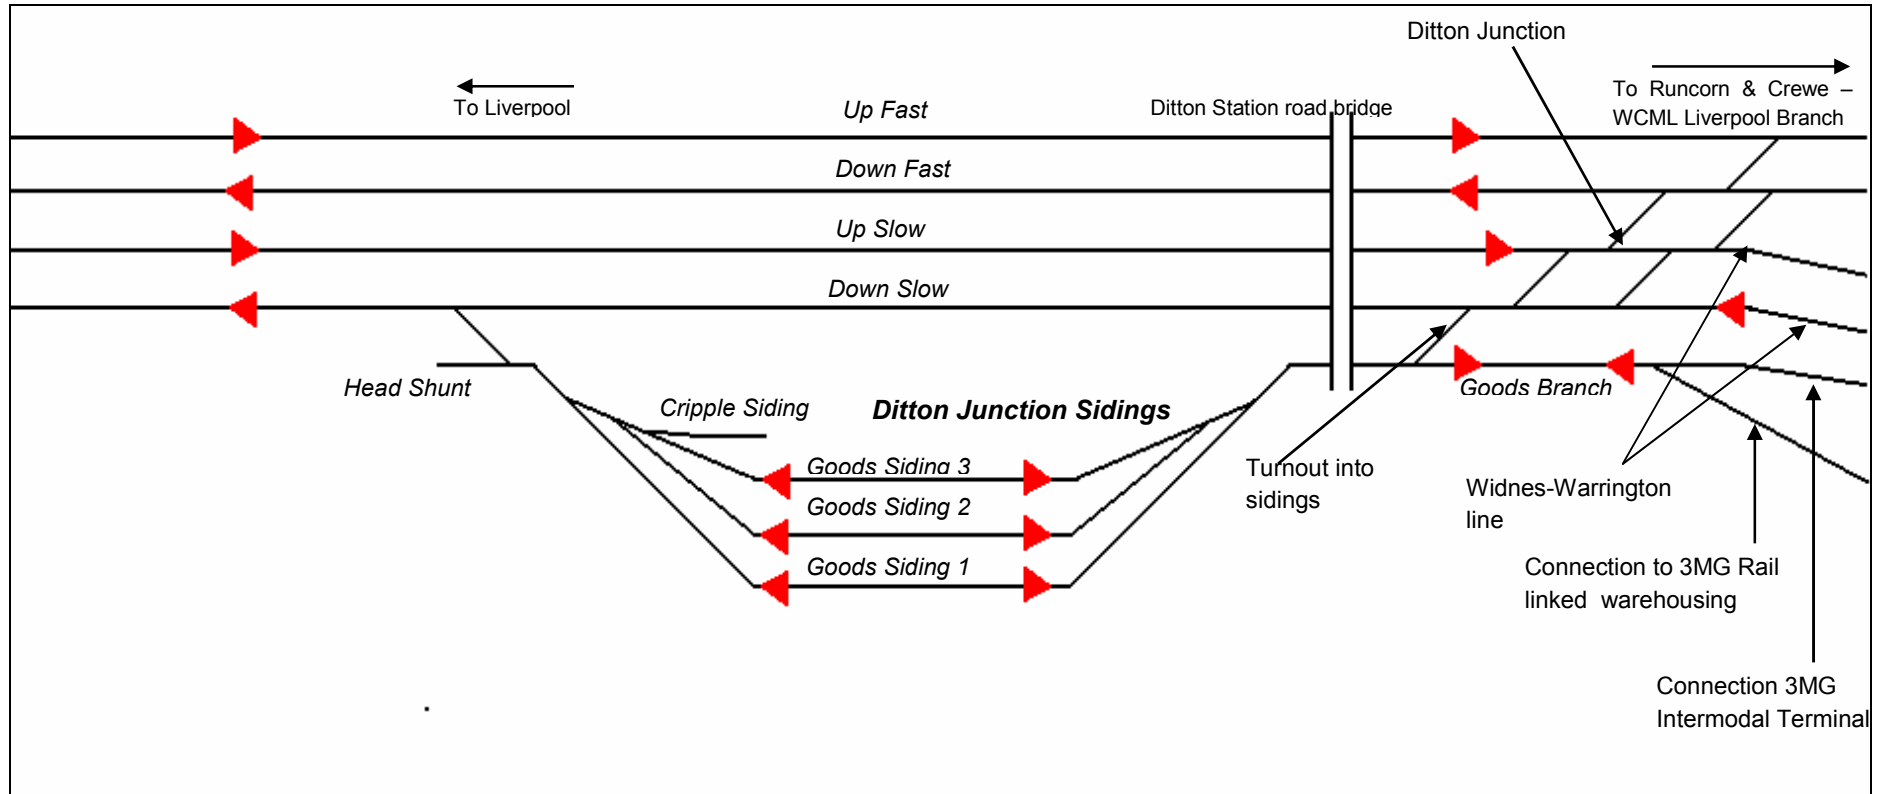

Not to Scale. The red arrows indicate direction of signalling on each line. Arrows pointing in opposite directions on a line indicates bi-directional signalling.