



**Existing Elevation**

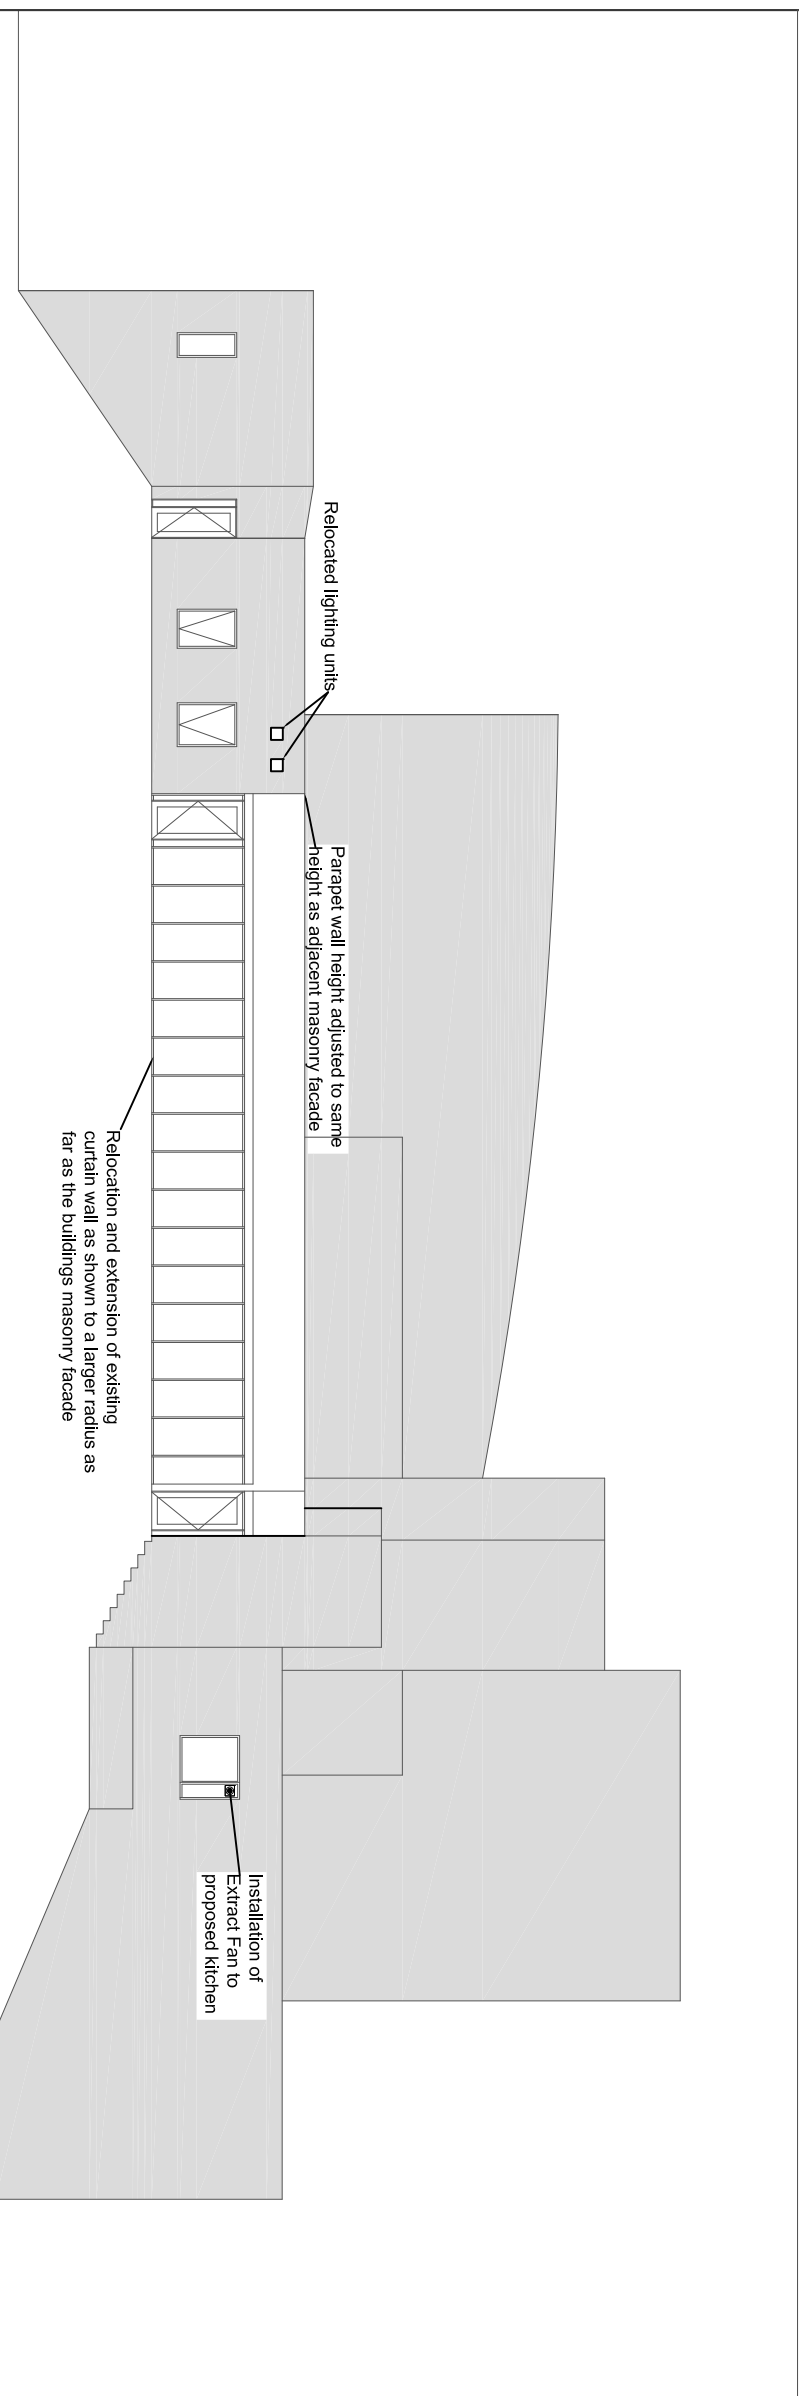

**Proposed Elevation**

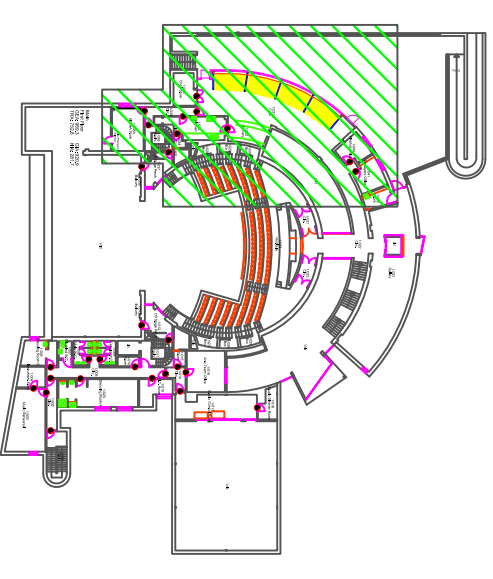

**Works Location Plan**



ARCUS CONSULTING LP  
 Century Building 303 Tower House Brunswick Business Park Liverpool L3 4BJ  
 T 0151 708 1080 www.arcusuk.com  
 F 0151 708 1081 info@arcusuk.com

Client  
 Halton Borough Council

Project  
 The Bindley - Cafe Extension

Title  
 Existing and Proposed Elevations

Scale	Date
1:200 @ A3	May 2017
Job No	Drawing No
P4611	P4611/102
Drawn	Approved
CT	DM

This drawing is the copyright of Arcus. Contractors must check all dimensions on site. Only figured dimensions are to be worked to.