



ELEVATION 1



ELEVATION 2














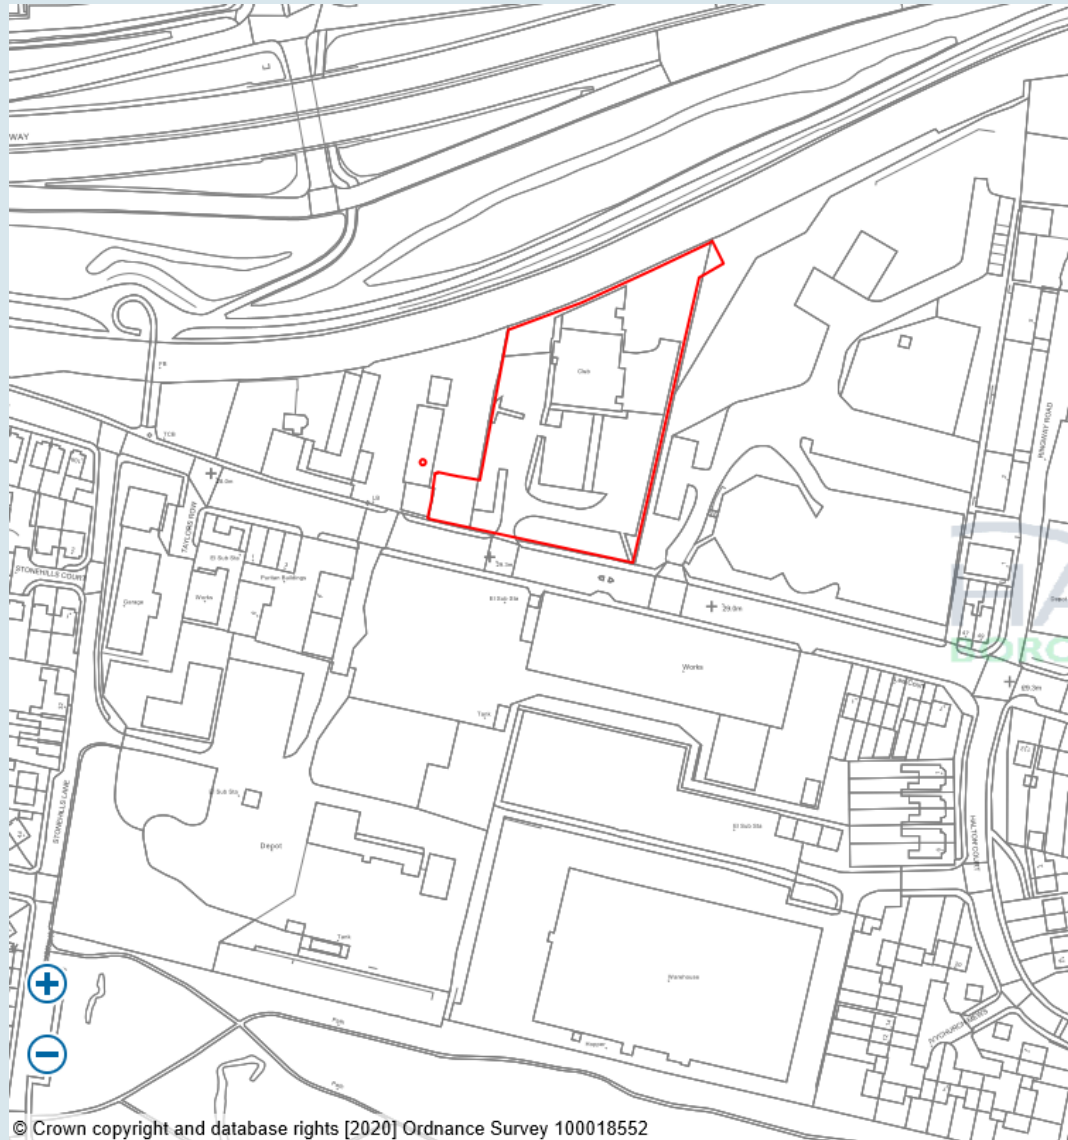

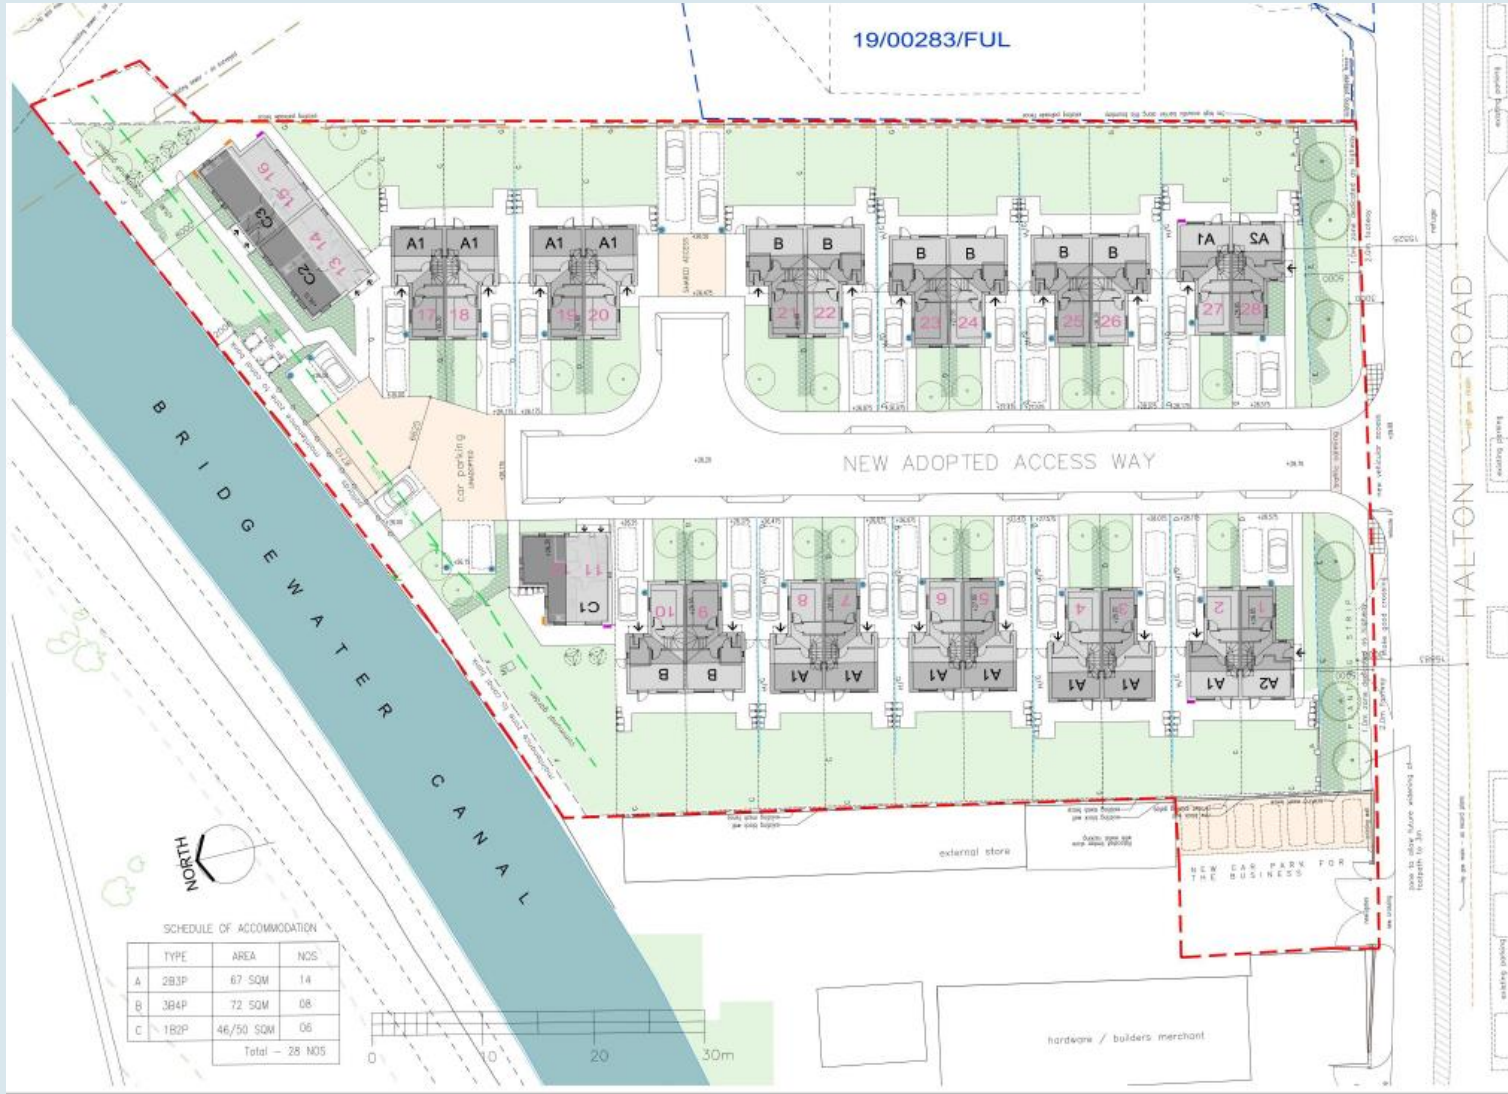

NOTES

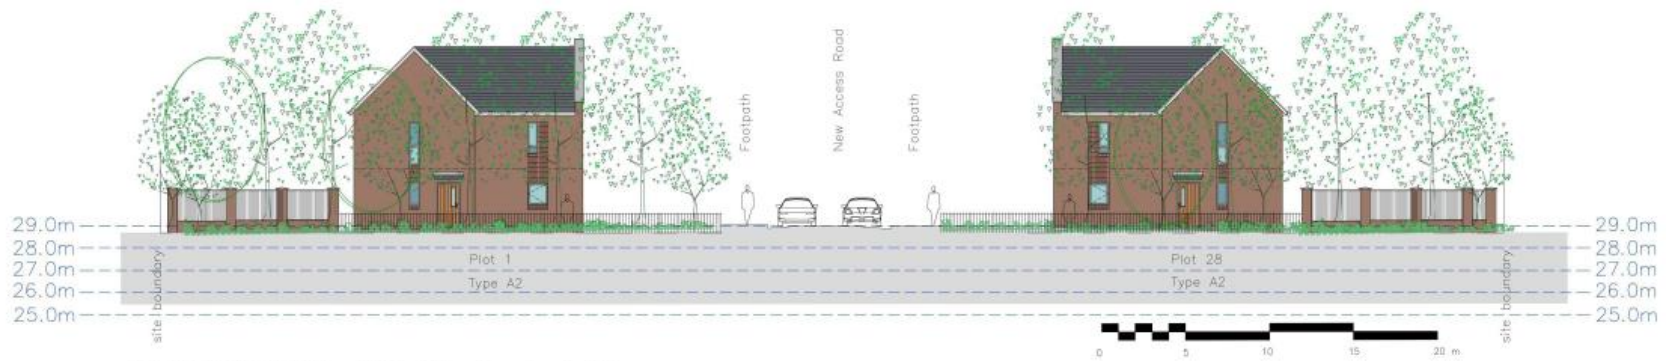


**STREET ELEVATION (south) to Halton Road 1:100**





**ELEVATION (north) to Canal 1:100**

REVISION		DATE
<p>NO. 001 Street Elevation and Elevation to Canal</p>		
<p>JOB HALTON ROAD - Canal Walks Site Runcorn, WA7 5QS.</p>		
<p>CLIENT Riverside</p>		
SCALE	REF. NO.	NO.
1:100 @ A1	1902-16A	
1:200 @ A3		
DATE	BY	
14.06.2019		



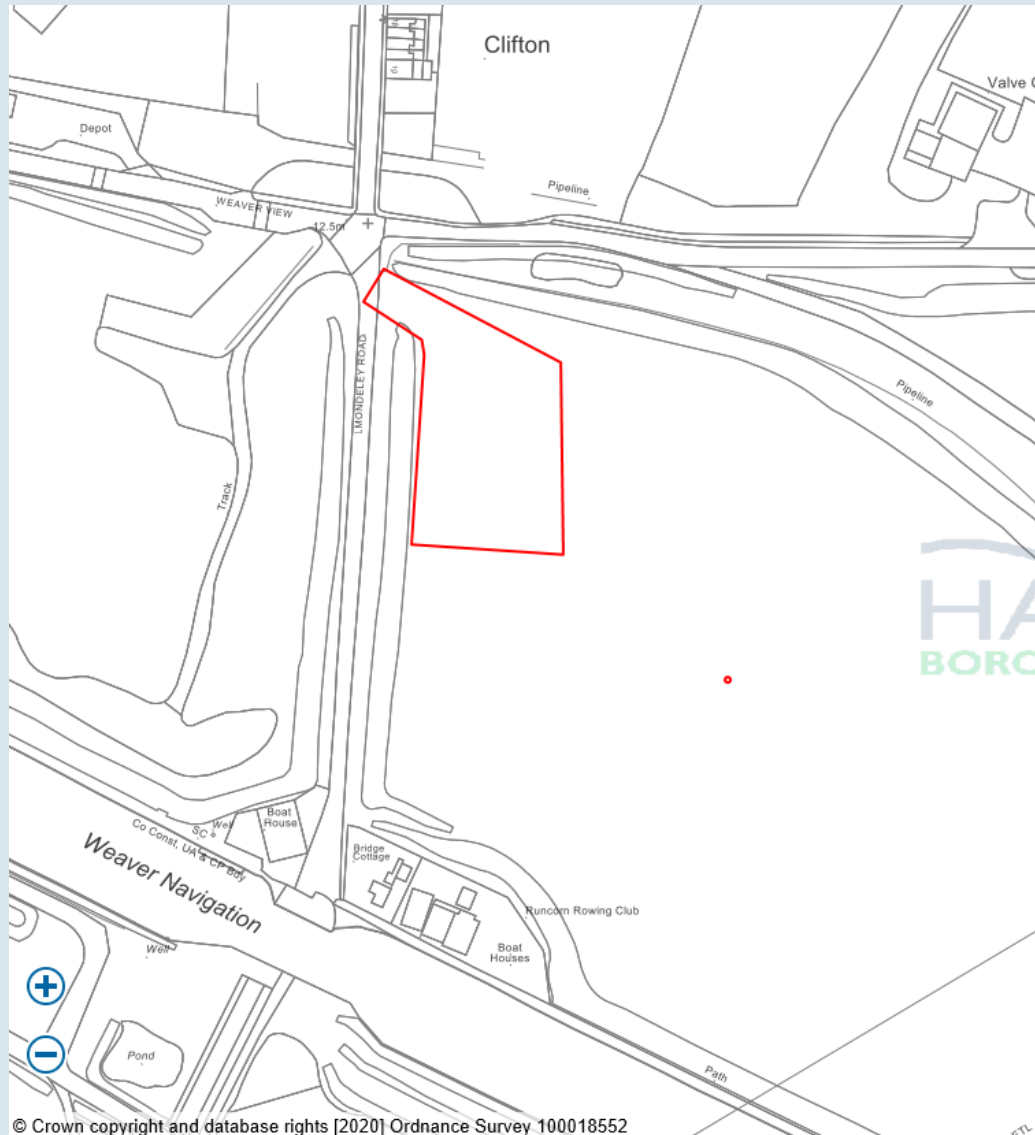


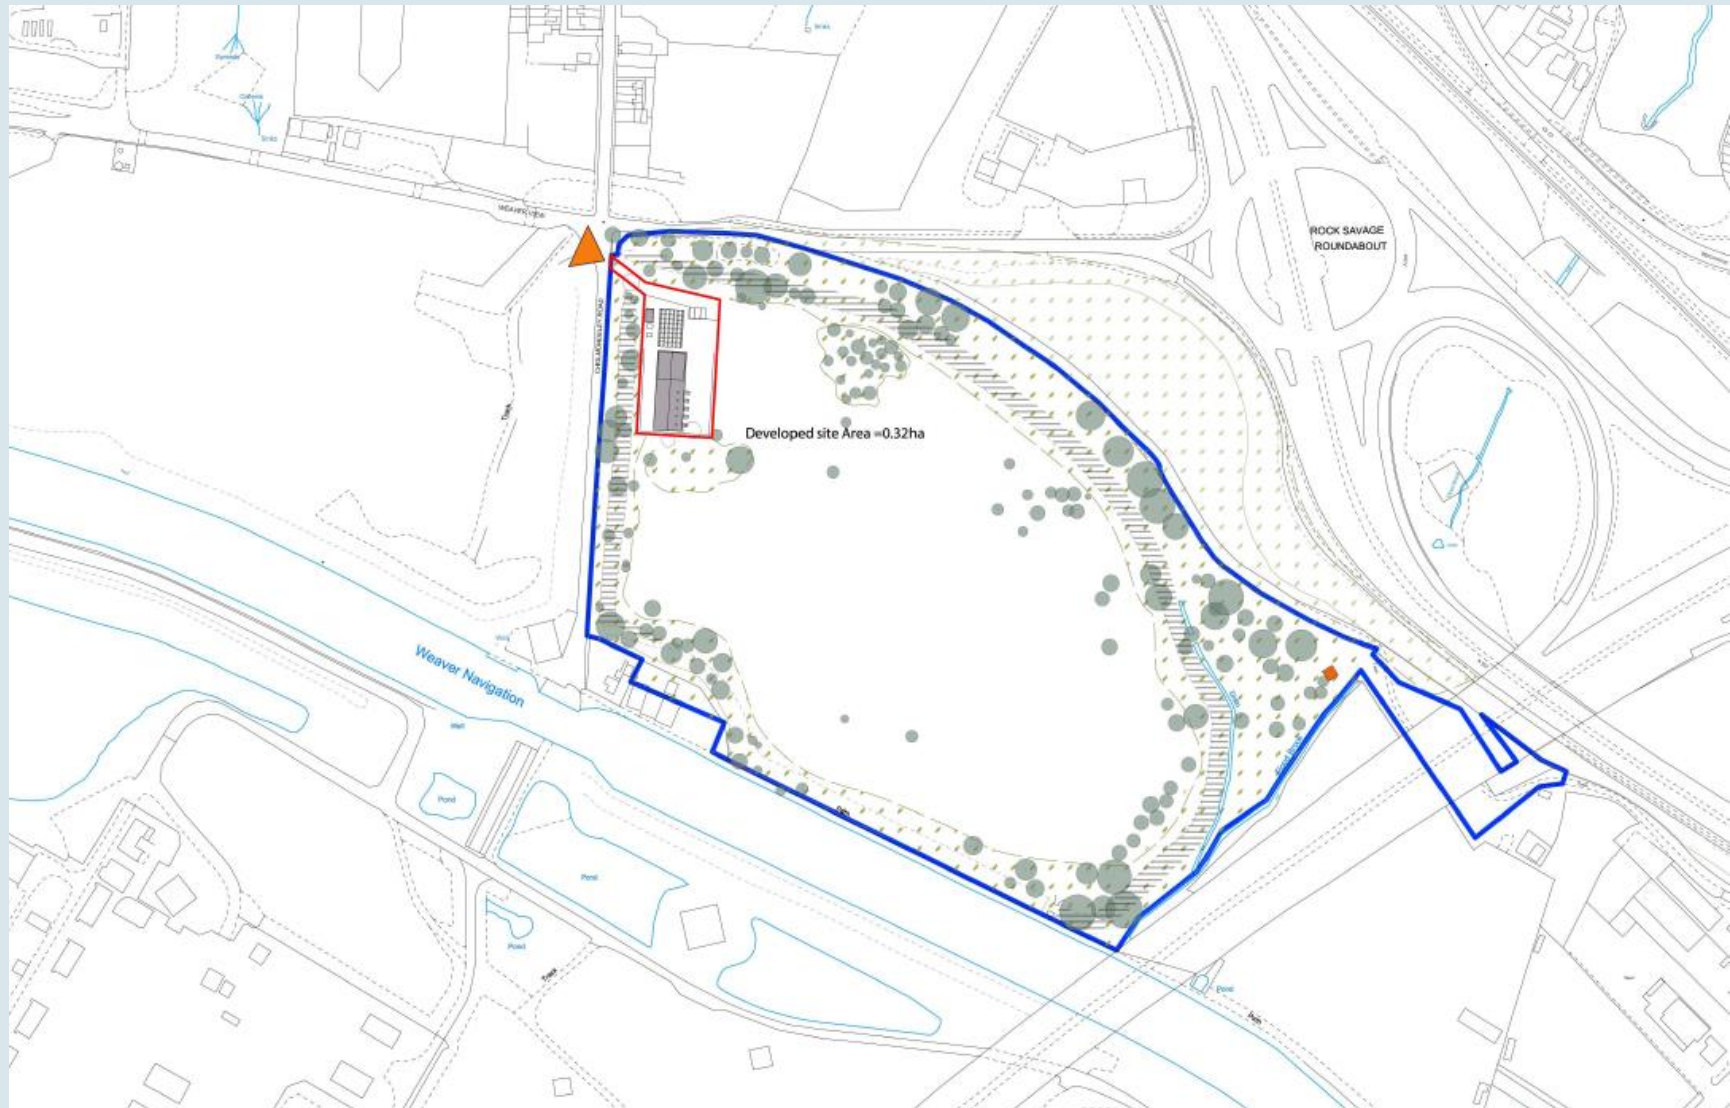


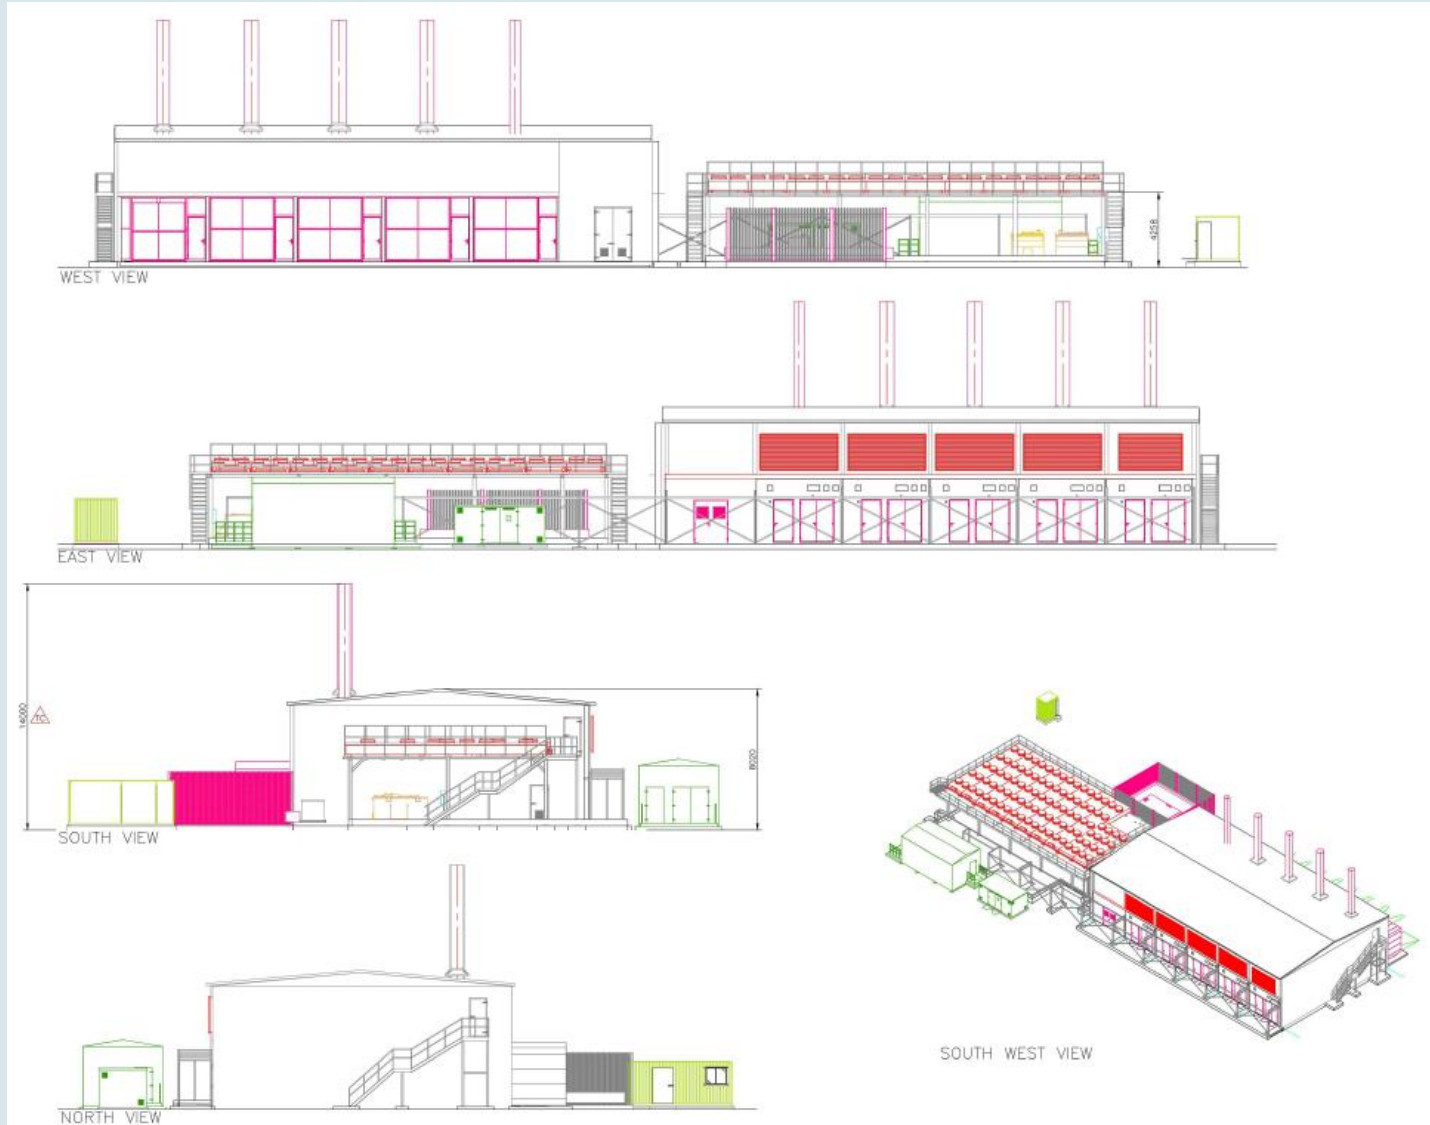







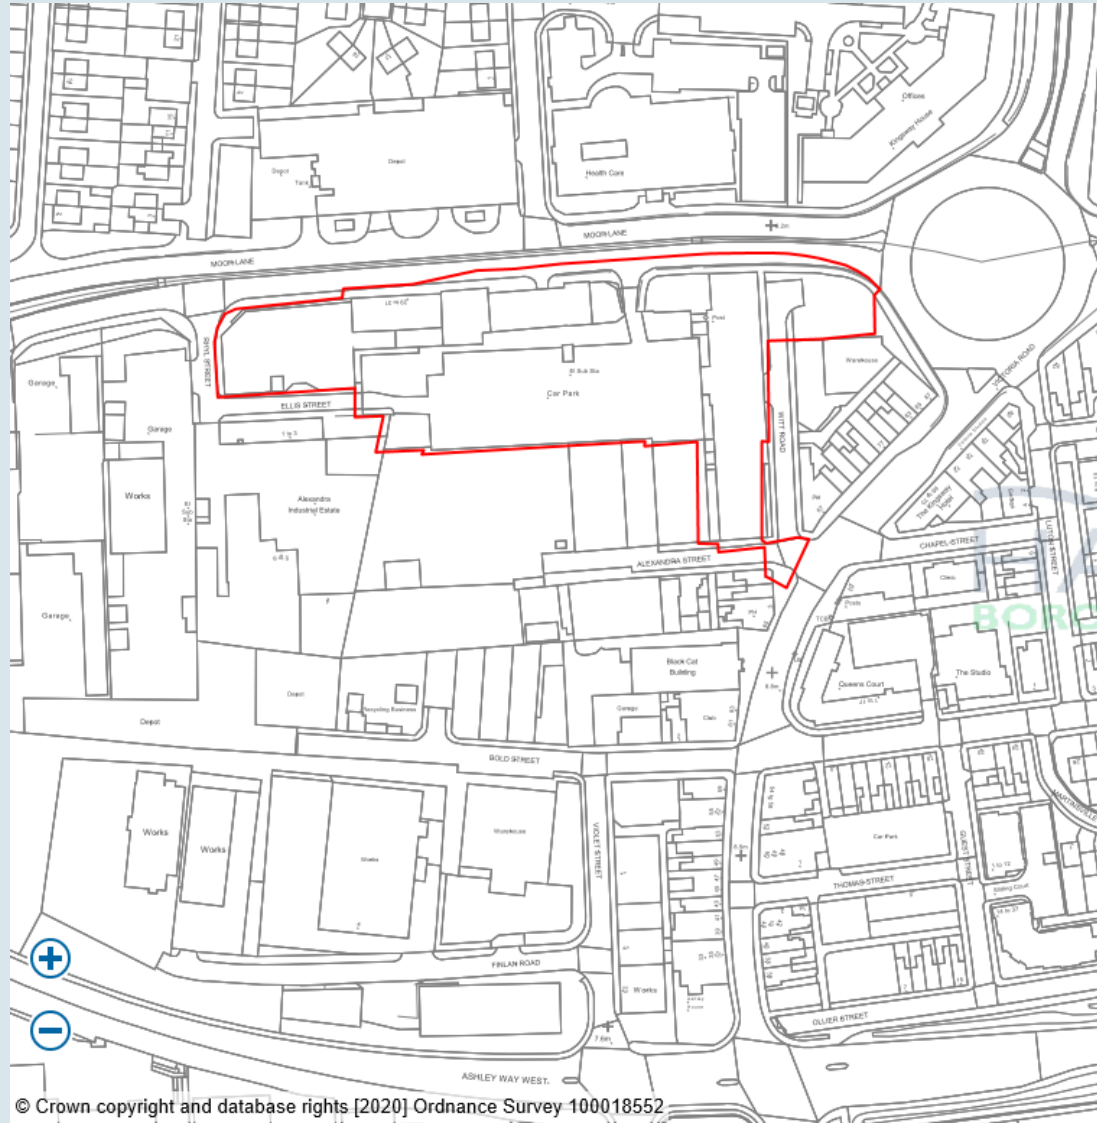


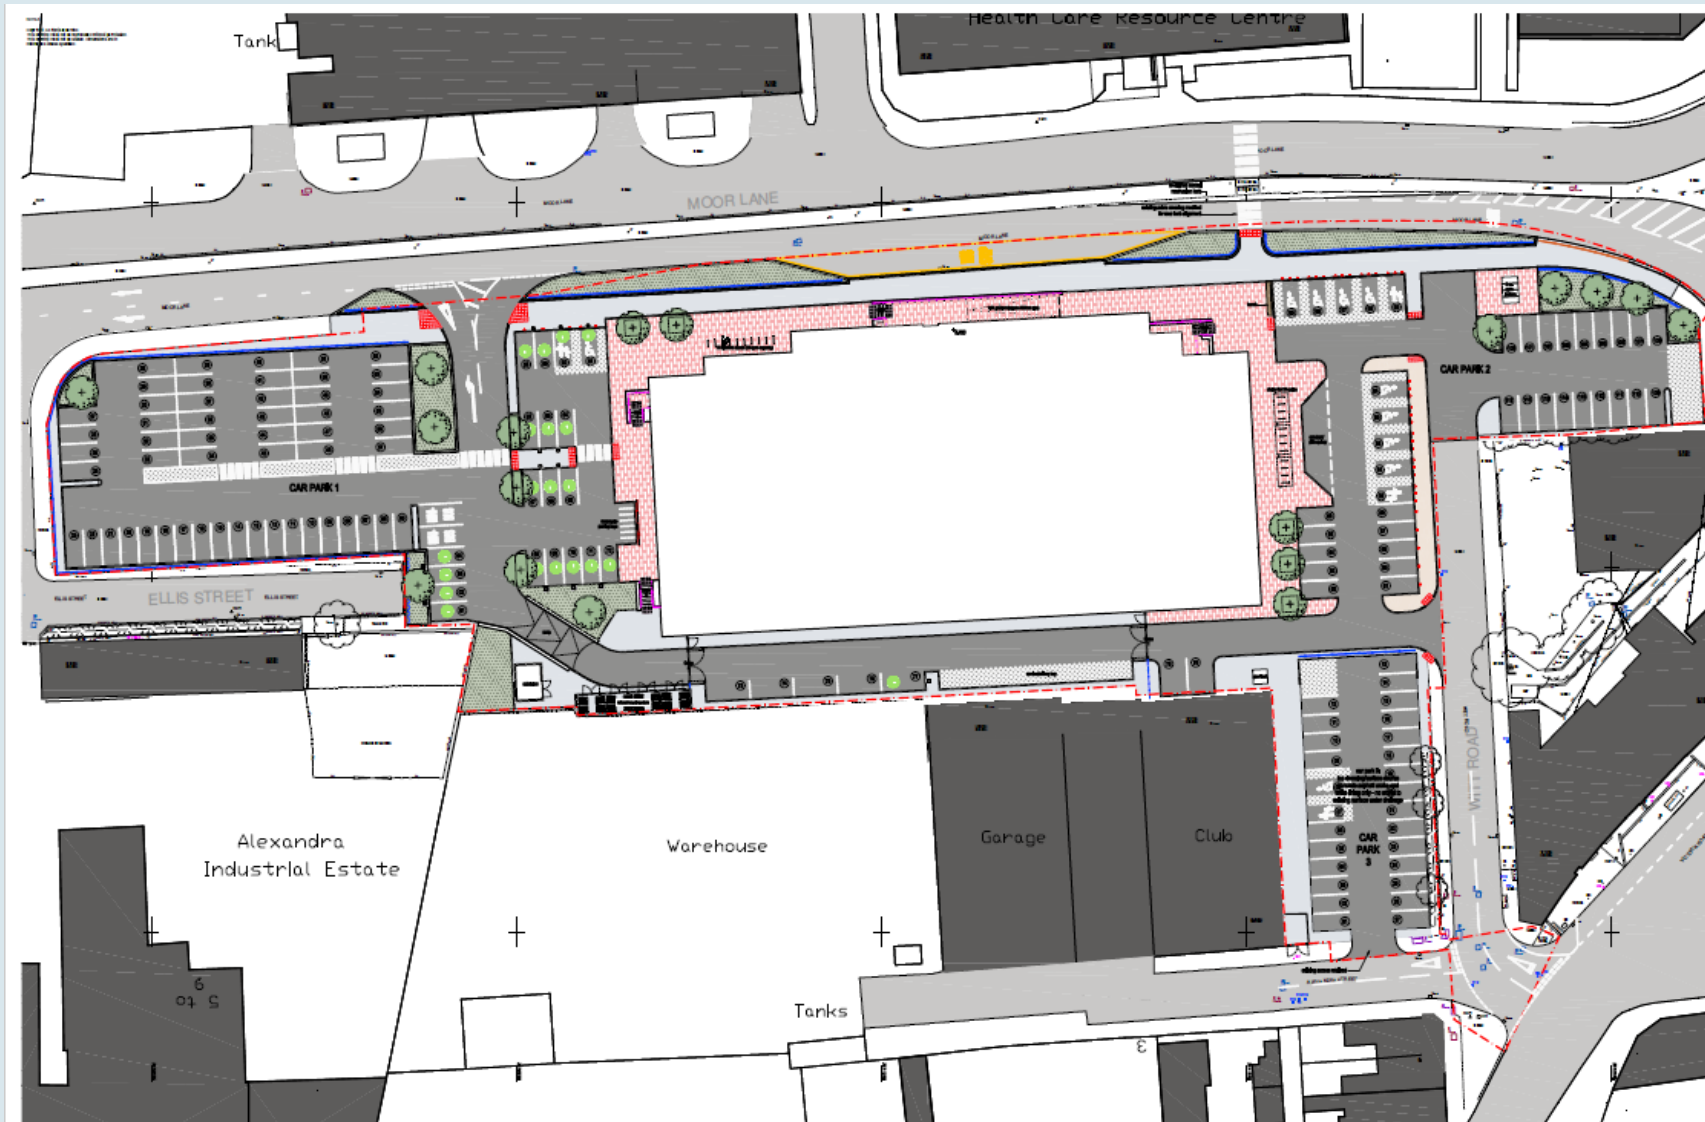

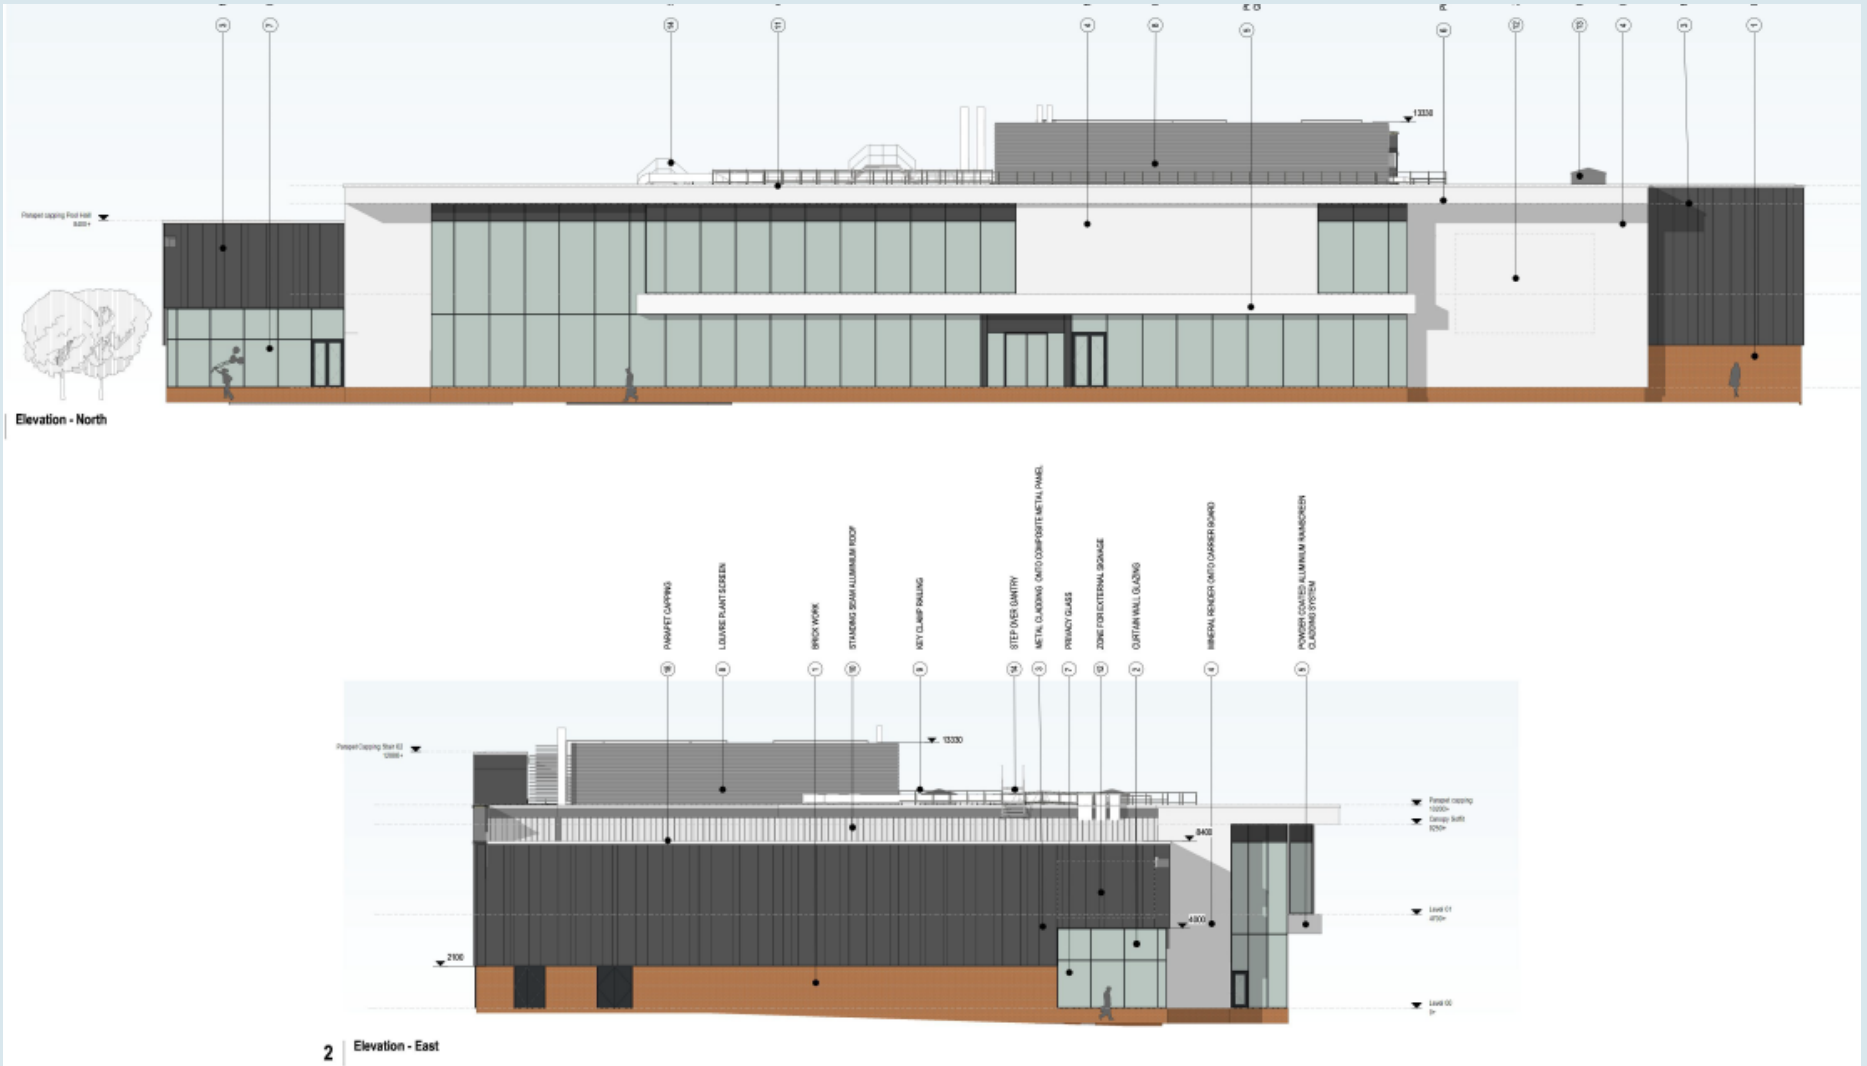

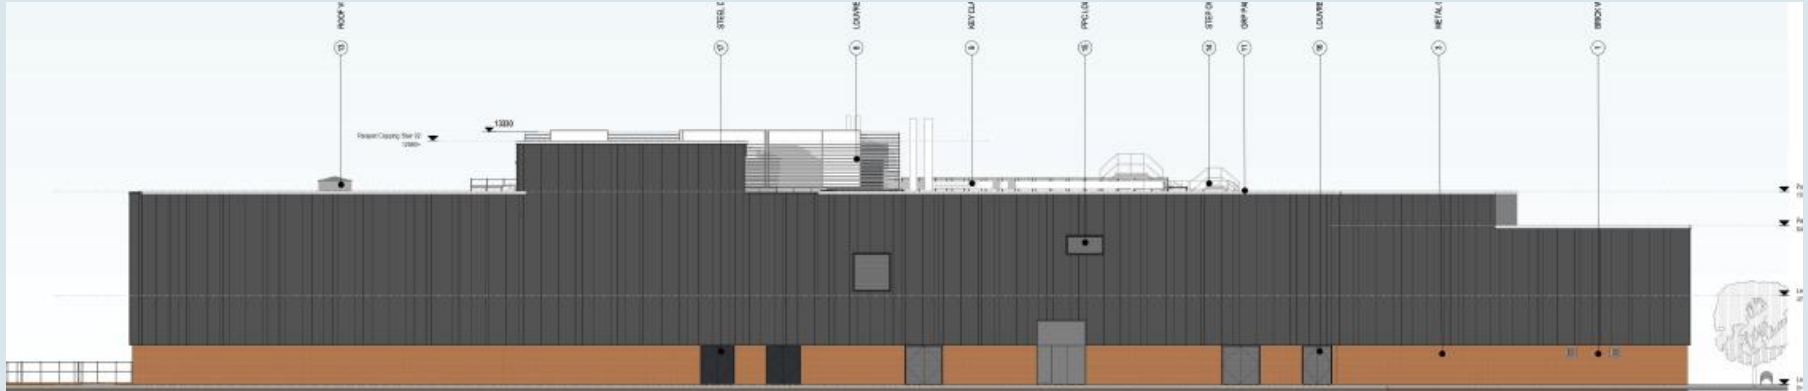

Elevation - South

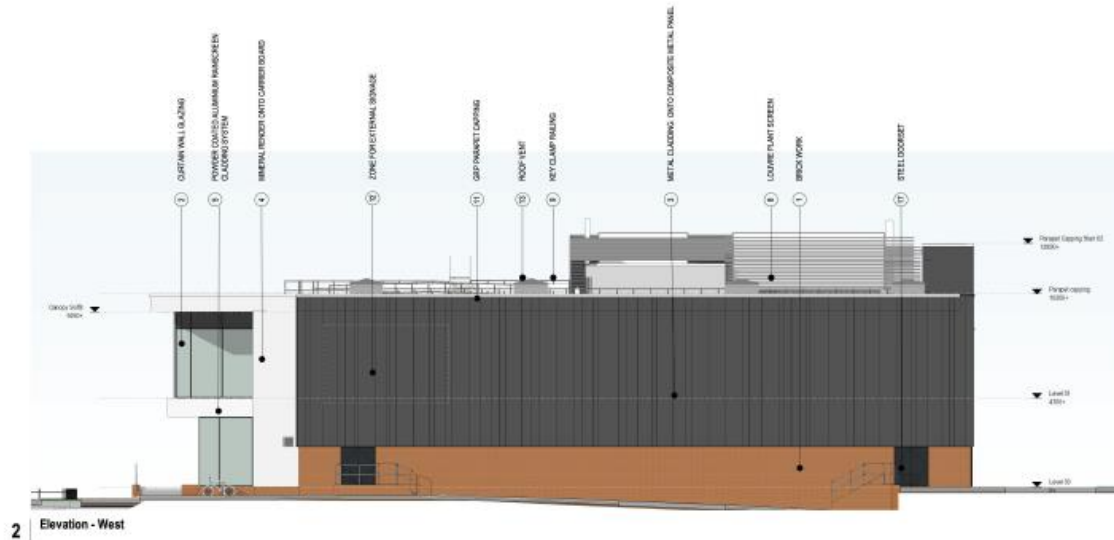

2 Elevation - West



