


# Pickering's Pasture Proposed New Cafe





# Pickering's Pasture Proposed New Cafe

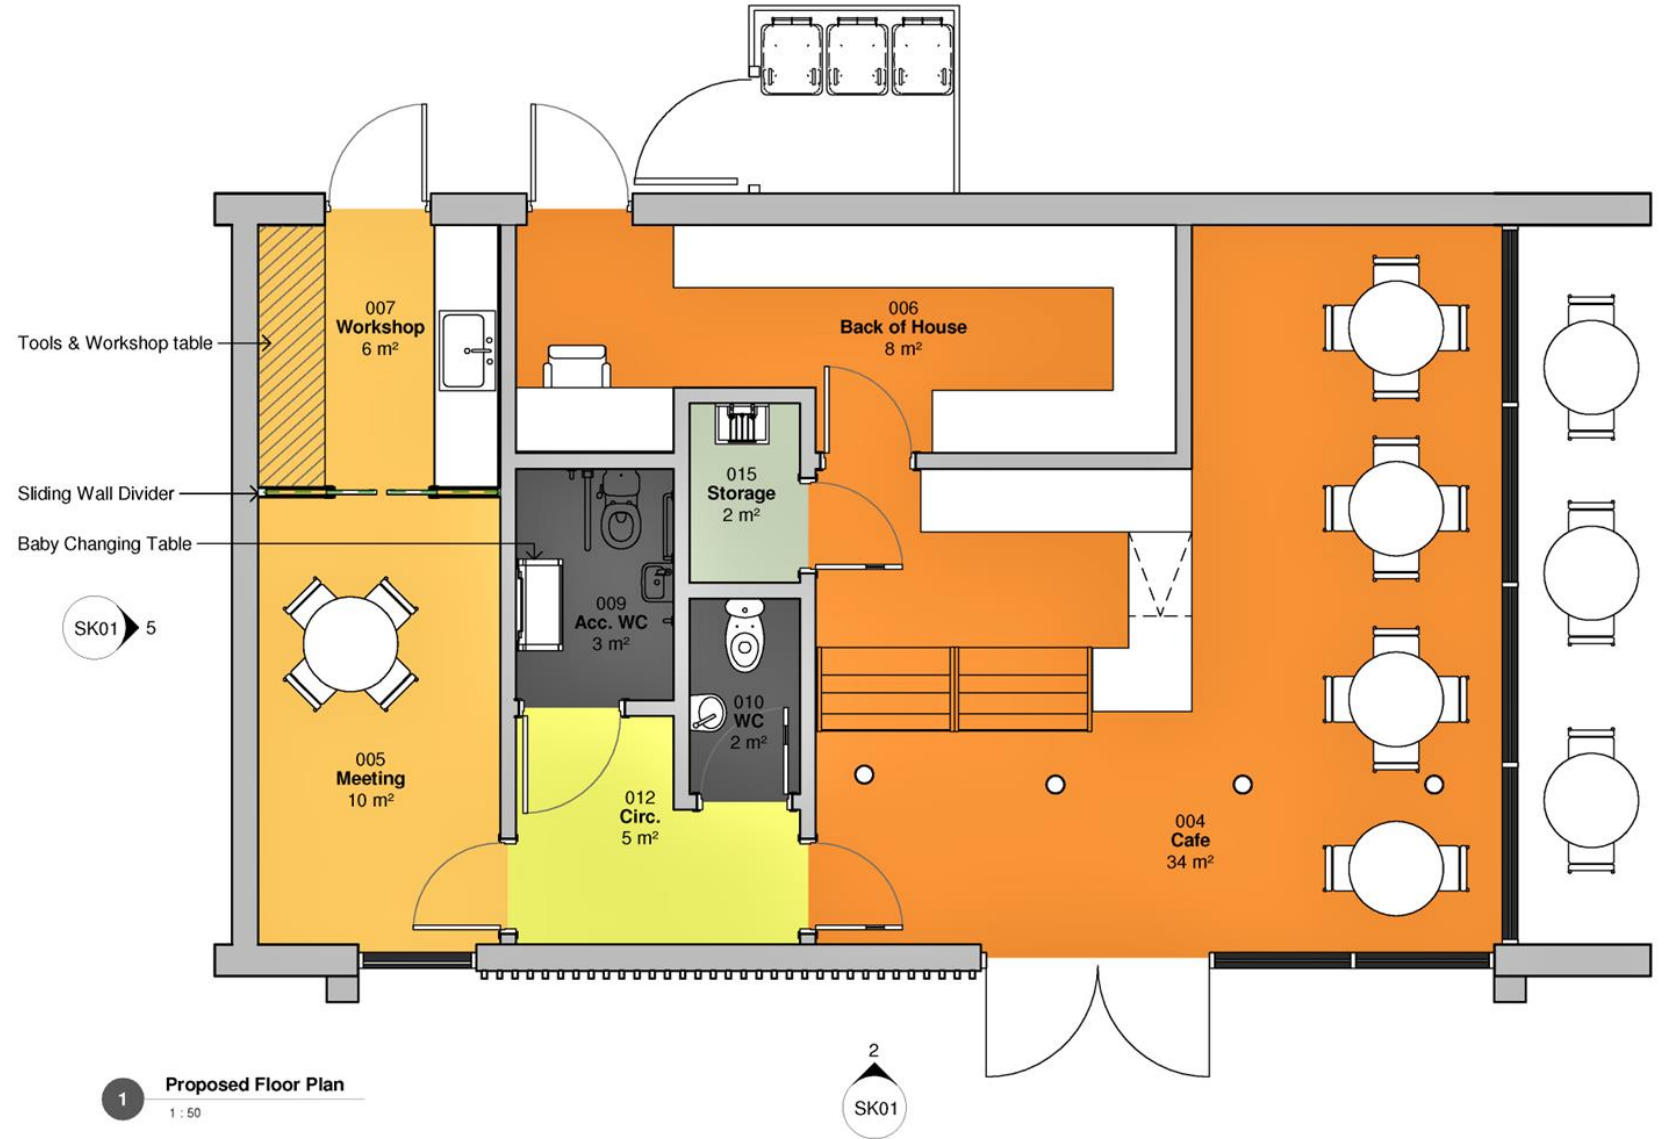

**1** Proposed Floor Plan  
1 : 50

