



Section C-C

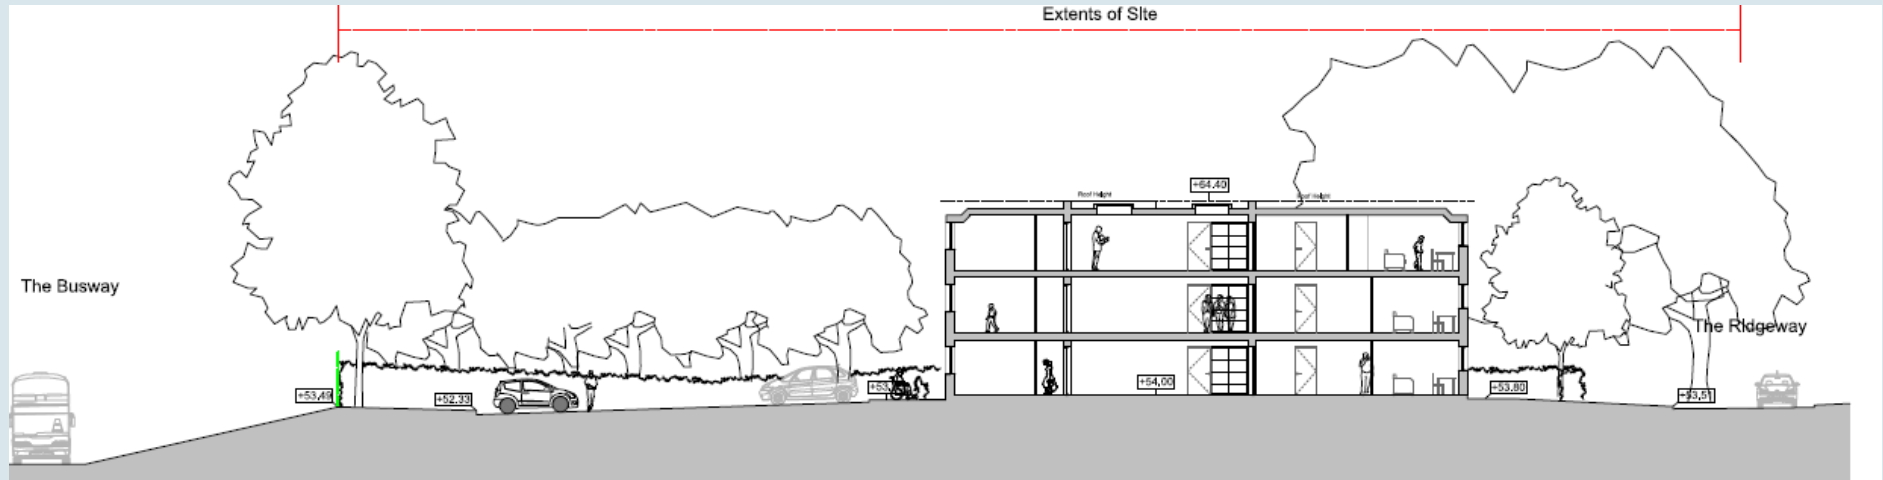






Section A-A

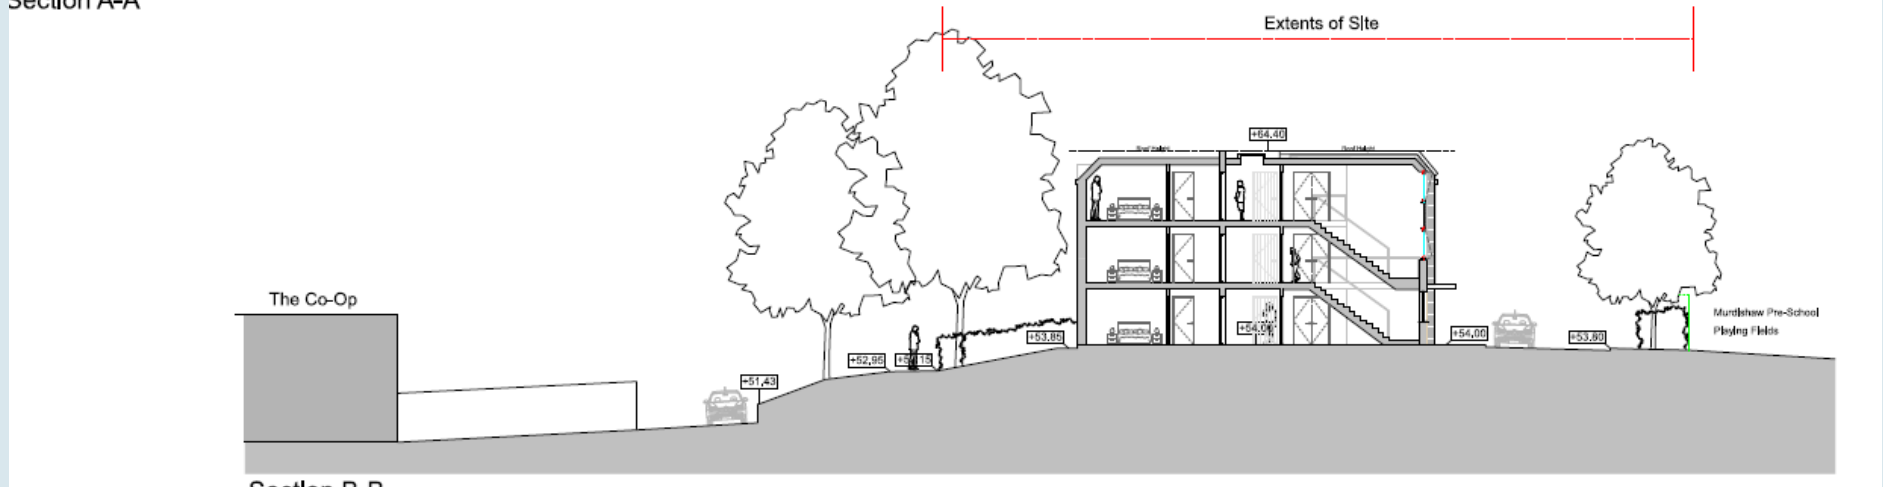


Section B-B

Proposed Bin Store

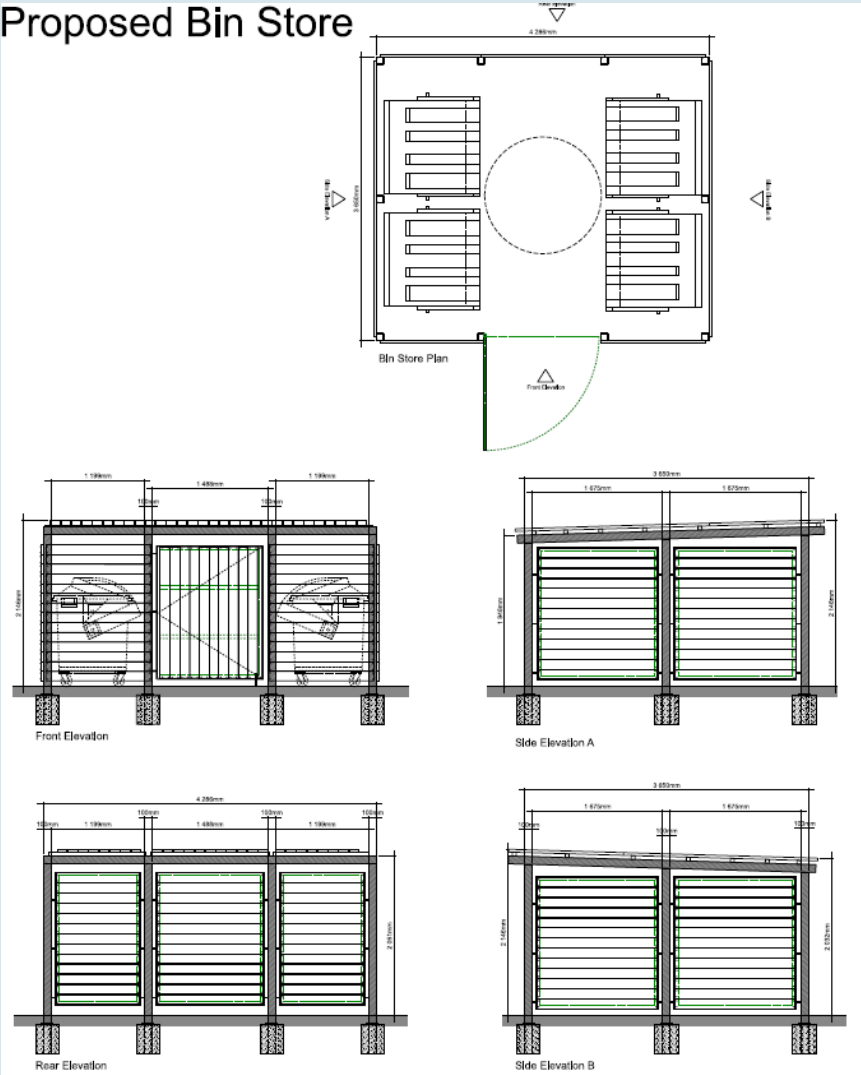





Proposed Boundary Detail

Scale @ 1:20

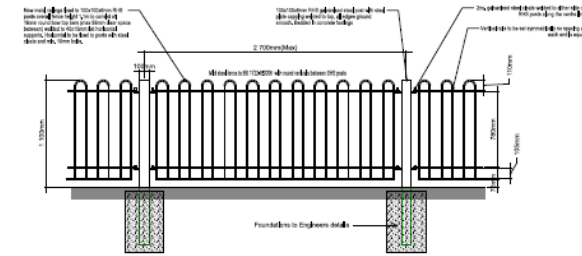


Boundary Type A ——— 1.1m High Metal Railings between Metal Posts

Proposed Bicycle Store

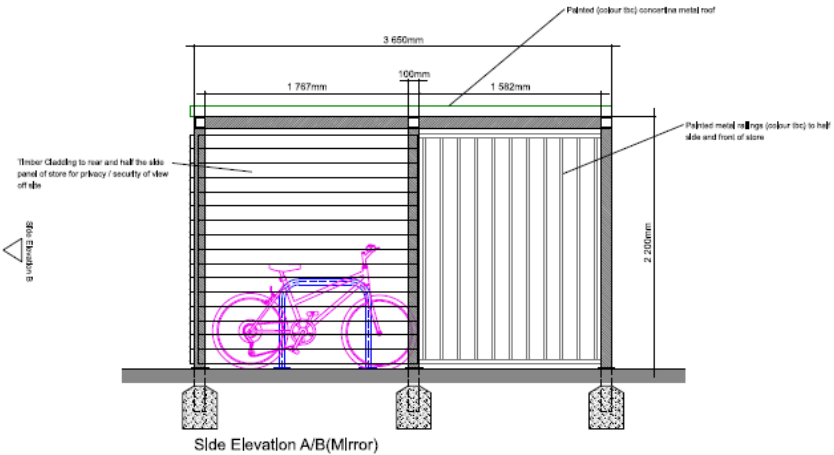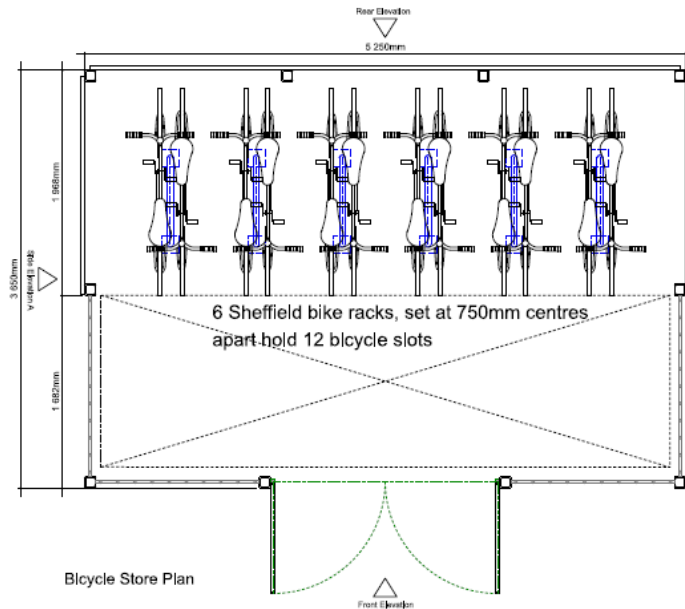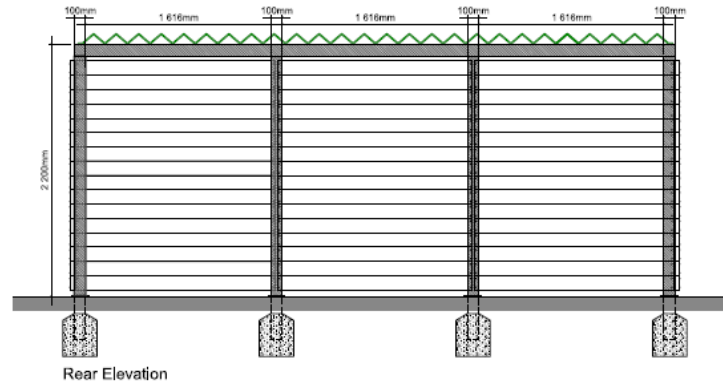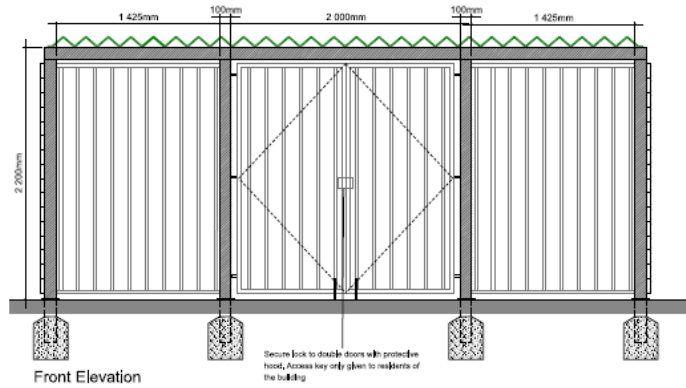






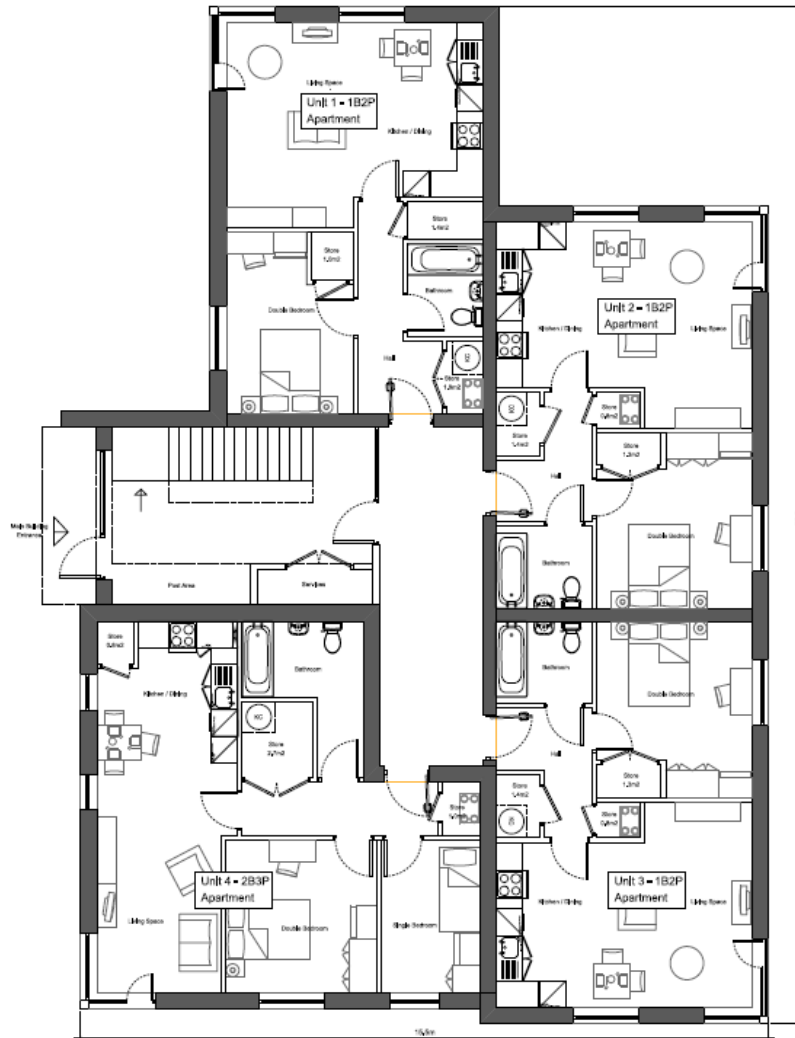

Ground Floor Plan

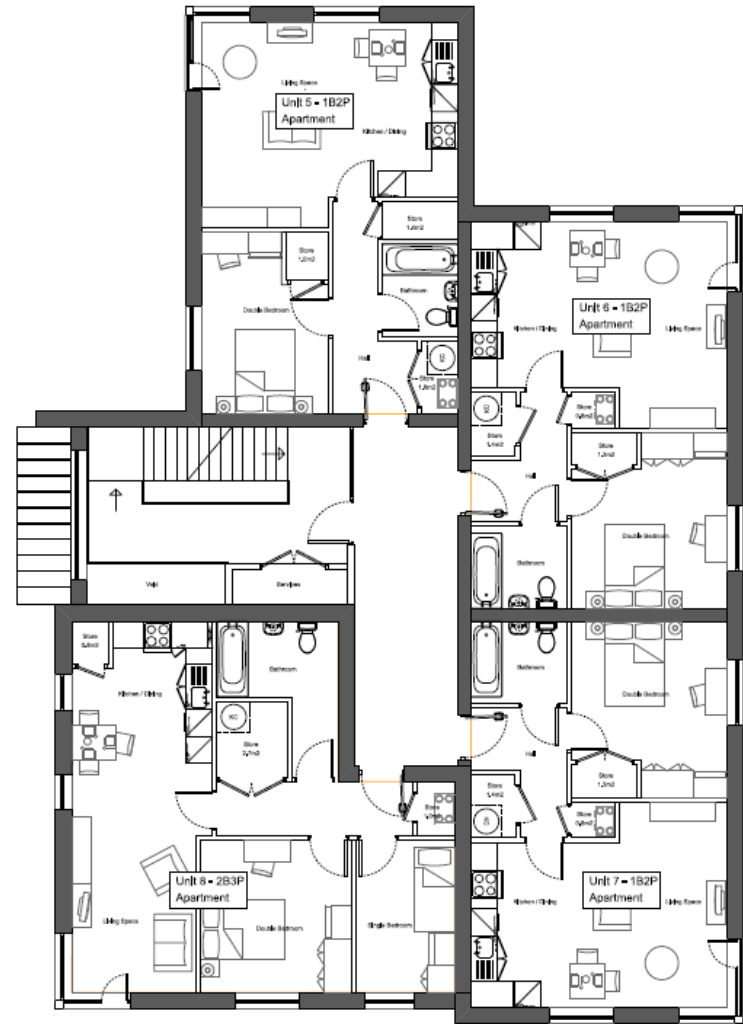

First Floor Plan

