



SOUTH WEST ELEVATION AS PROPOSED
Scale: 1:200


②

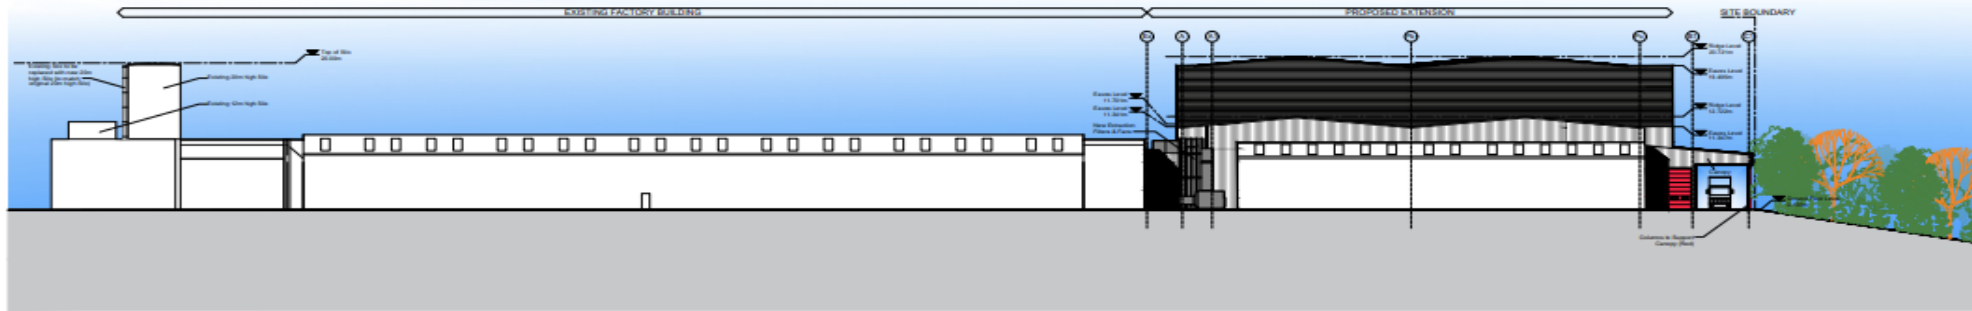


③ NORTH EAST ELEVATION AS PROPOSED
Scale: 1:200

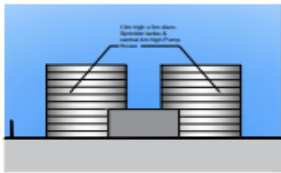


NORTH EAST ELEVATION

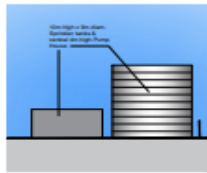

NORTH WEST ELEVATION

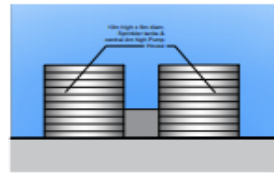


SOUTH WEST ELEVATION

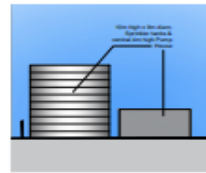


SOUTH EAST ELEVATION


**○ SPRINKLER TANKS ELEVATION
AS PROPOSED**

NOTE: REFER TO SITE PLAN FOR THE LOCATION OF THE SPRINKLER TANKS

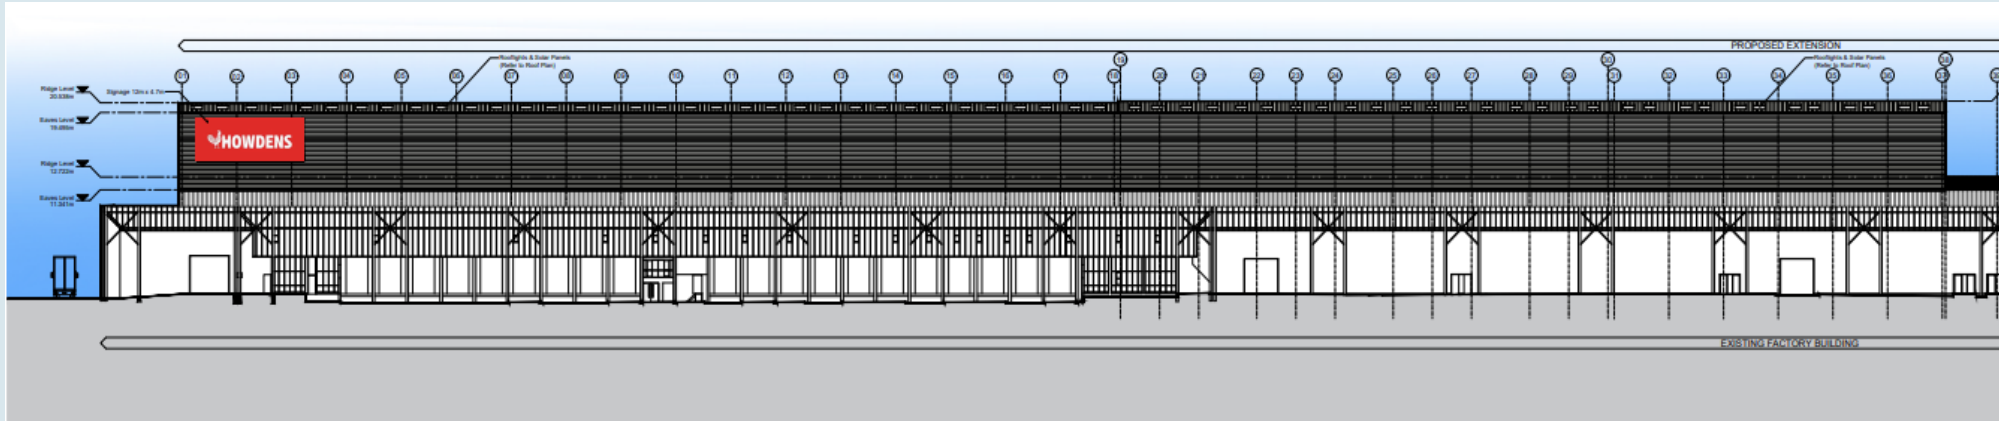

④ **SOUTH EAST ELEVATION AS PROPOSED**
Scale: 1:200

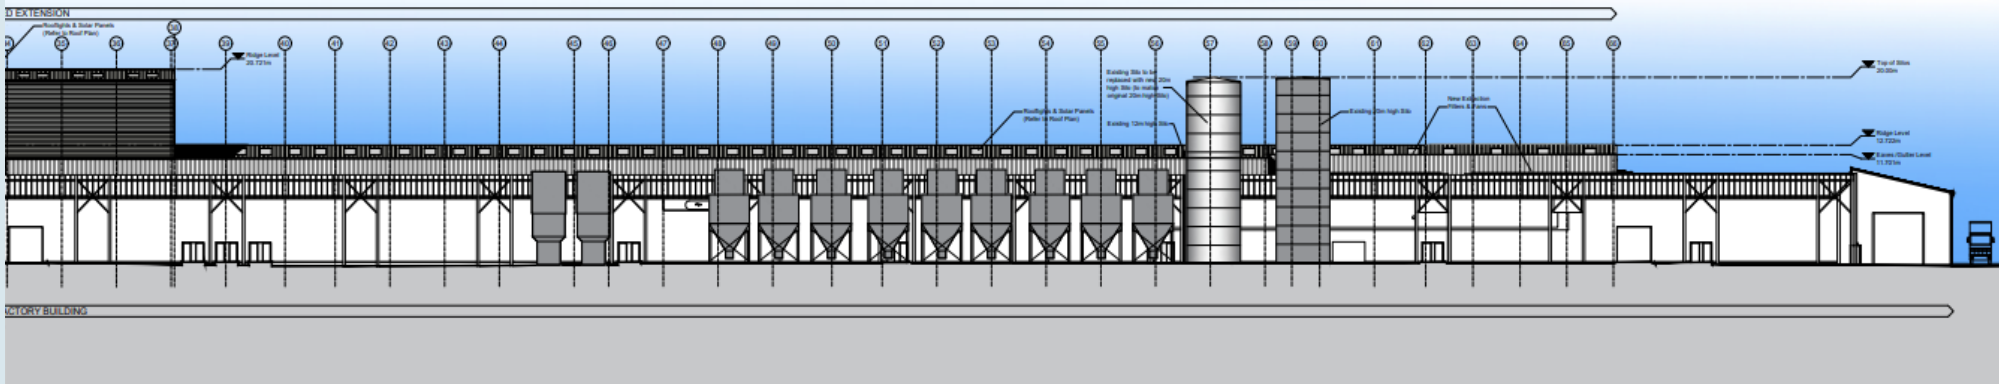

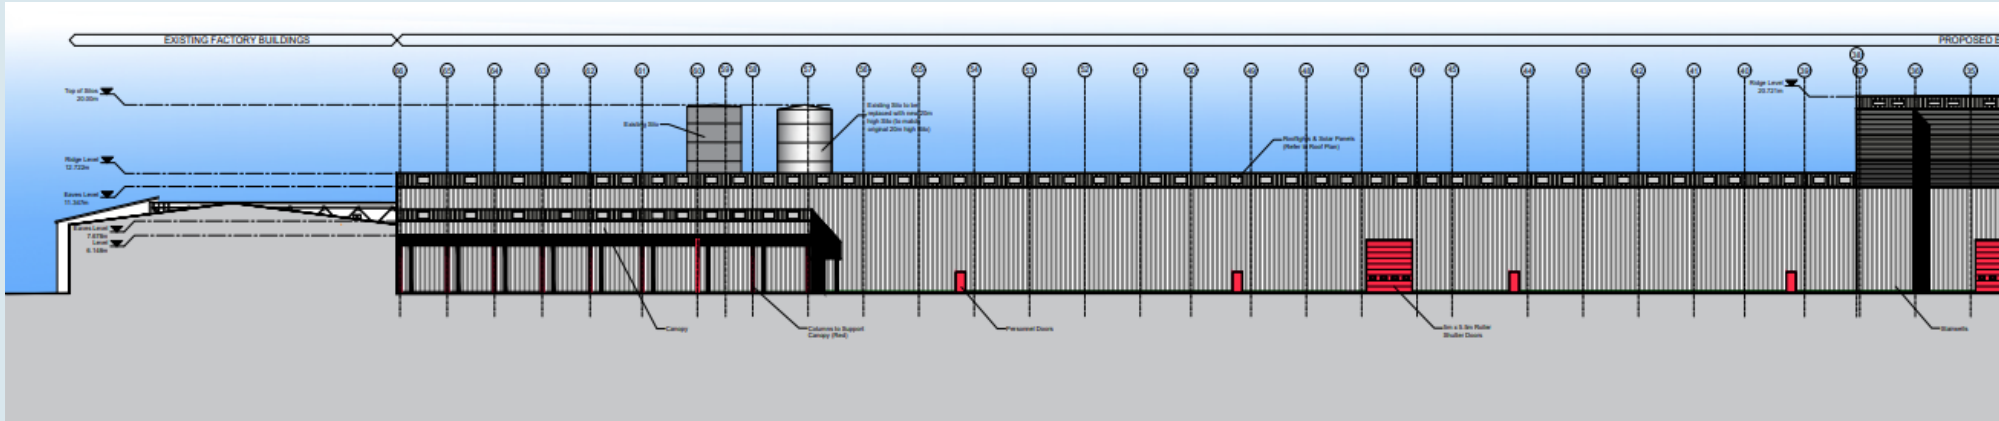

① NORTH WEST ELEVATION AS PROPOSED
Scale: 1:200

