



STREET SCENE A-A @ 1:200



STREET SCENE B-B @ 1:200



STREET SCENE C-C @ 1:200



STREET SCENE C-C CONTINUED @ 1:200










FRONT ELEVATION.



L.H. SIDE ELEVATION.



REAR ELEVATION.

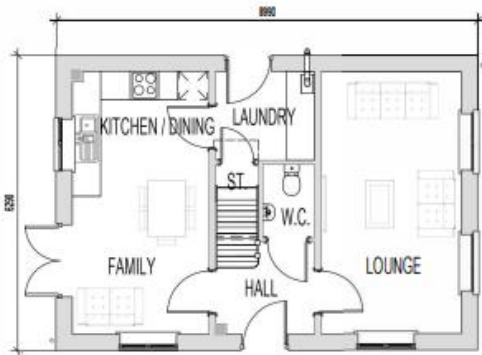

GROUND FLOOR PLAN



FIRST FLOOR PLAN.




R.H. SIDE ELEVATION.




FRONT ELEVATION.




L.H. SIDE ELEVATION.

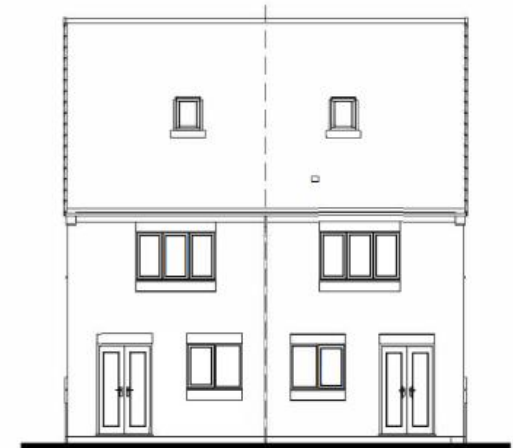

REAR ELEVATION.

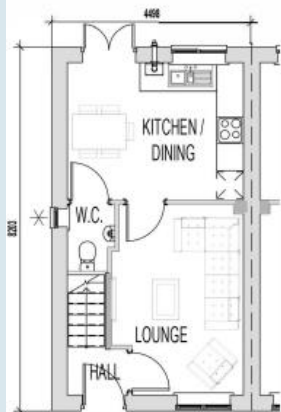

GROUND FLOOR PLAN.

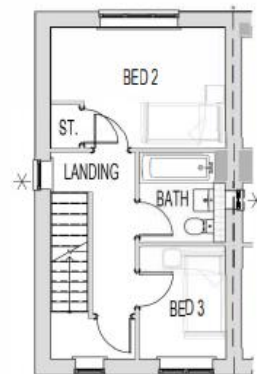

FIRST FLOOR PLAN.




SECOND FLOOR PLAN.


X INDICATES END TERRACE WINDOW OPTION




FRONT ELEVATION.

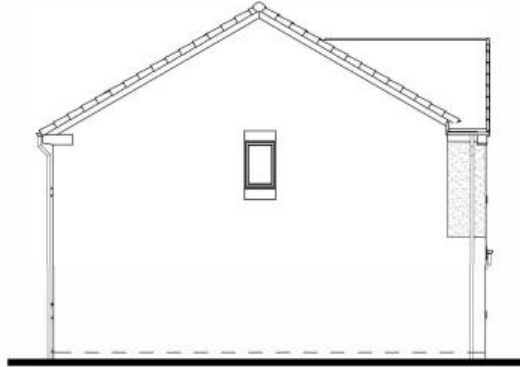


L.H. SIDE ELEVATION.

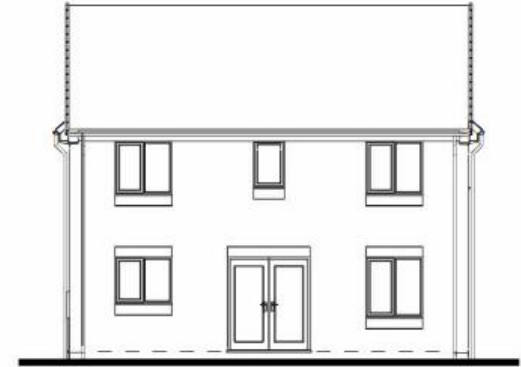


REAR ELEVATION.

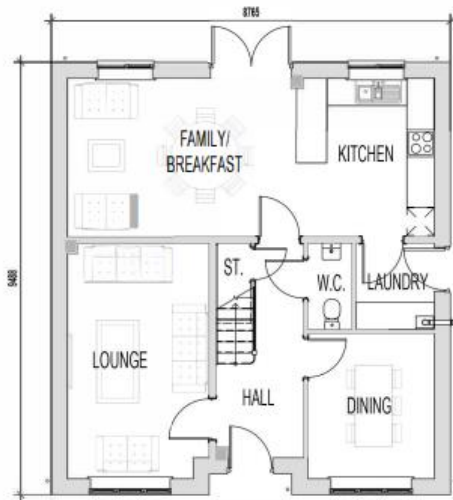

GROUND FLOOR PLAN.

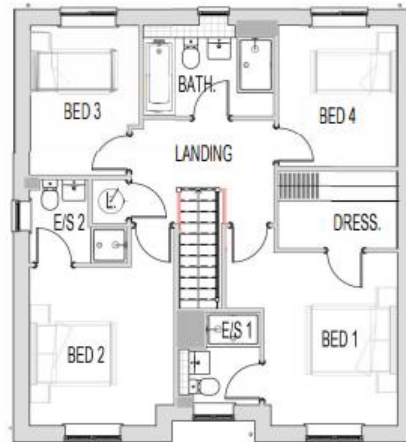


FIRST FLOOR PLAN.

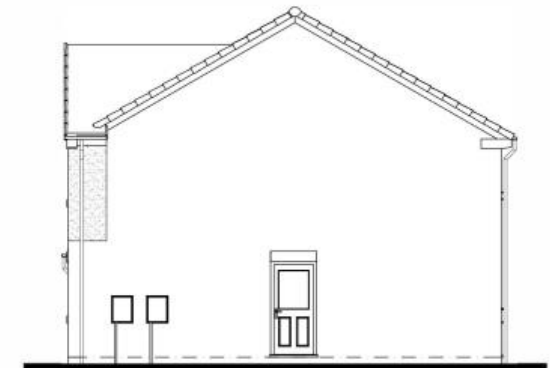

R.H. SIDE ELEVATION.




FRONT ELEVATION.

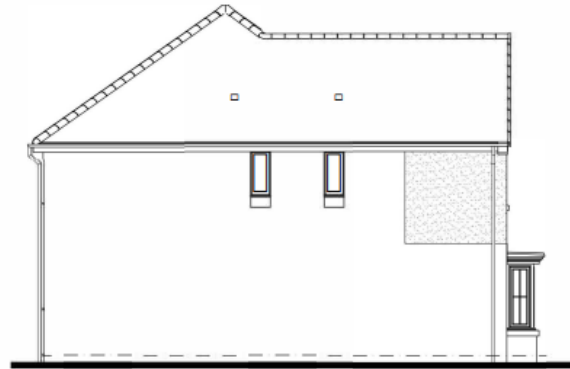

L.H. SIDE ELEVATION.




REAR ELEVATION.

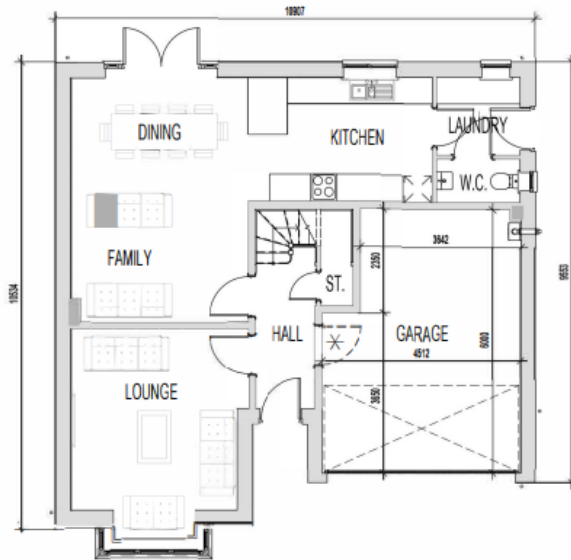

GROUND FLOOR PLAN



FIRST FLOOR PLAN.

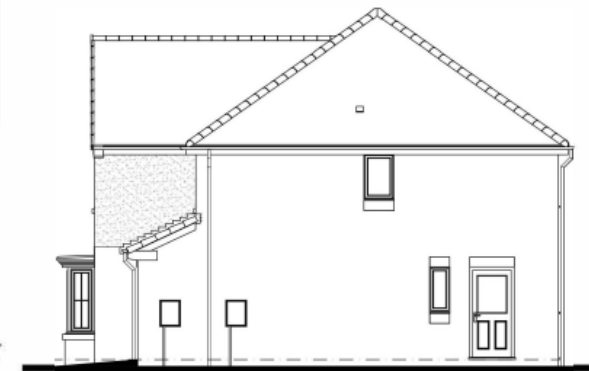


R.H. SIDE ELEVATION.

X INDICATES OPTIONAL INTERNAL DOOR, CONFORM WITH REGIONAL TECHNICAL TEAM OVER SITE SPECIFIC VARIATIONS




FRONT ELEVATION.

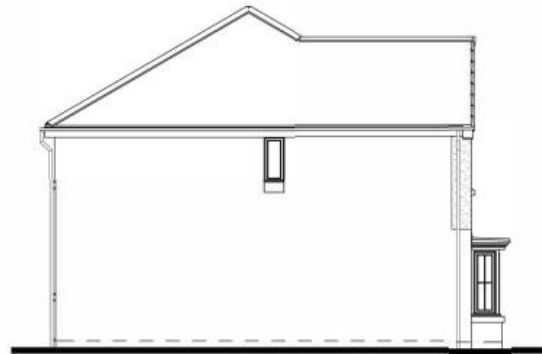


L.H. SIDE ELEVATION.



REAR ELEVATION.

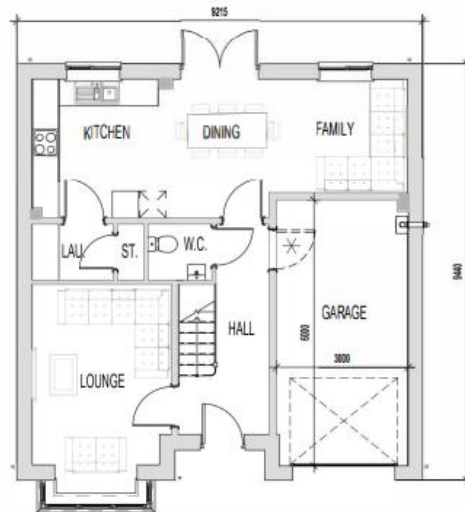

GROUND FLOOR PLAN

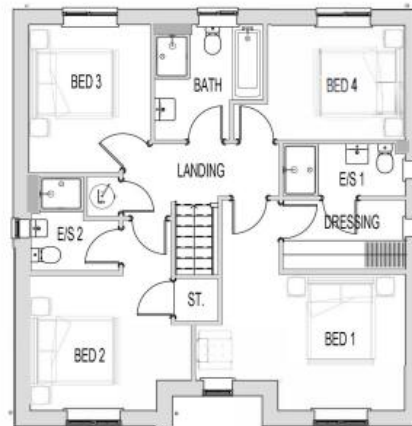

FIRST FLOOR PLAN




R.H. SIDE ELEVATION.

X INDICATES OPTIONAL INTERNAL DOOR. CONFIRM WITH REGIONAL TECHNICAL TEAM OVER SITE SPECIFIC VARIATIONS.




FRONT ELEVATION.

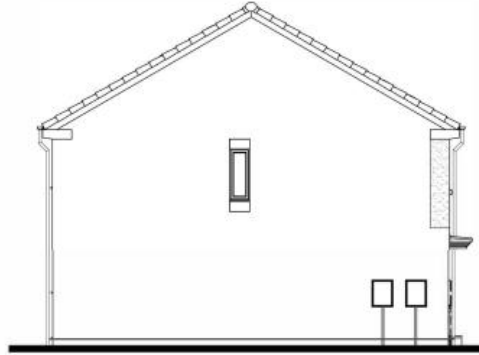


L.H. SIDE ELEVATION.




REAR ELEVATION.

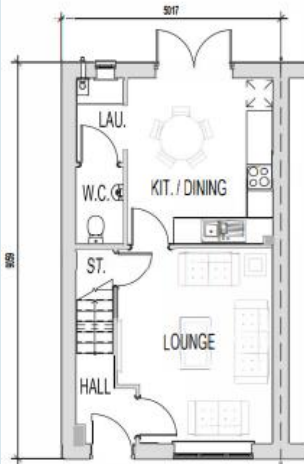

GROUND FLOOR PLAN

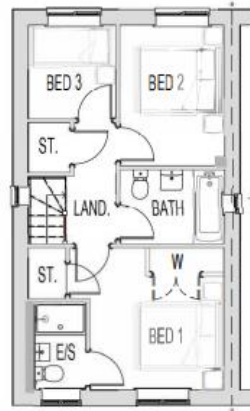

FIRST FLOOR PLAN.

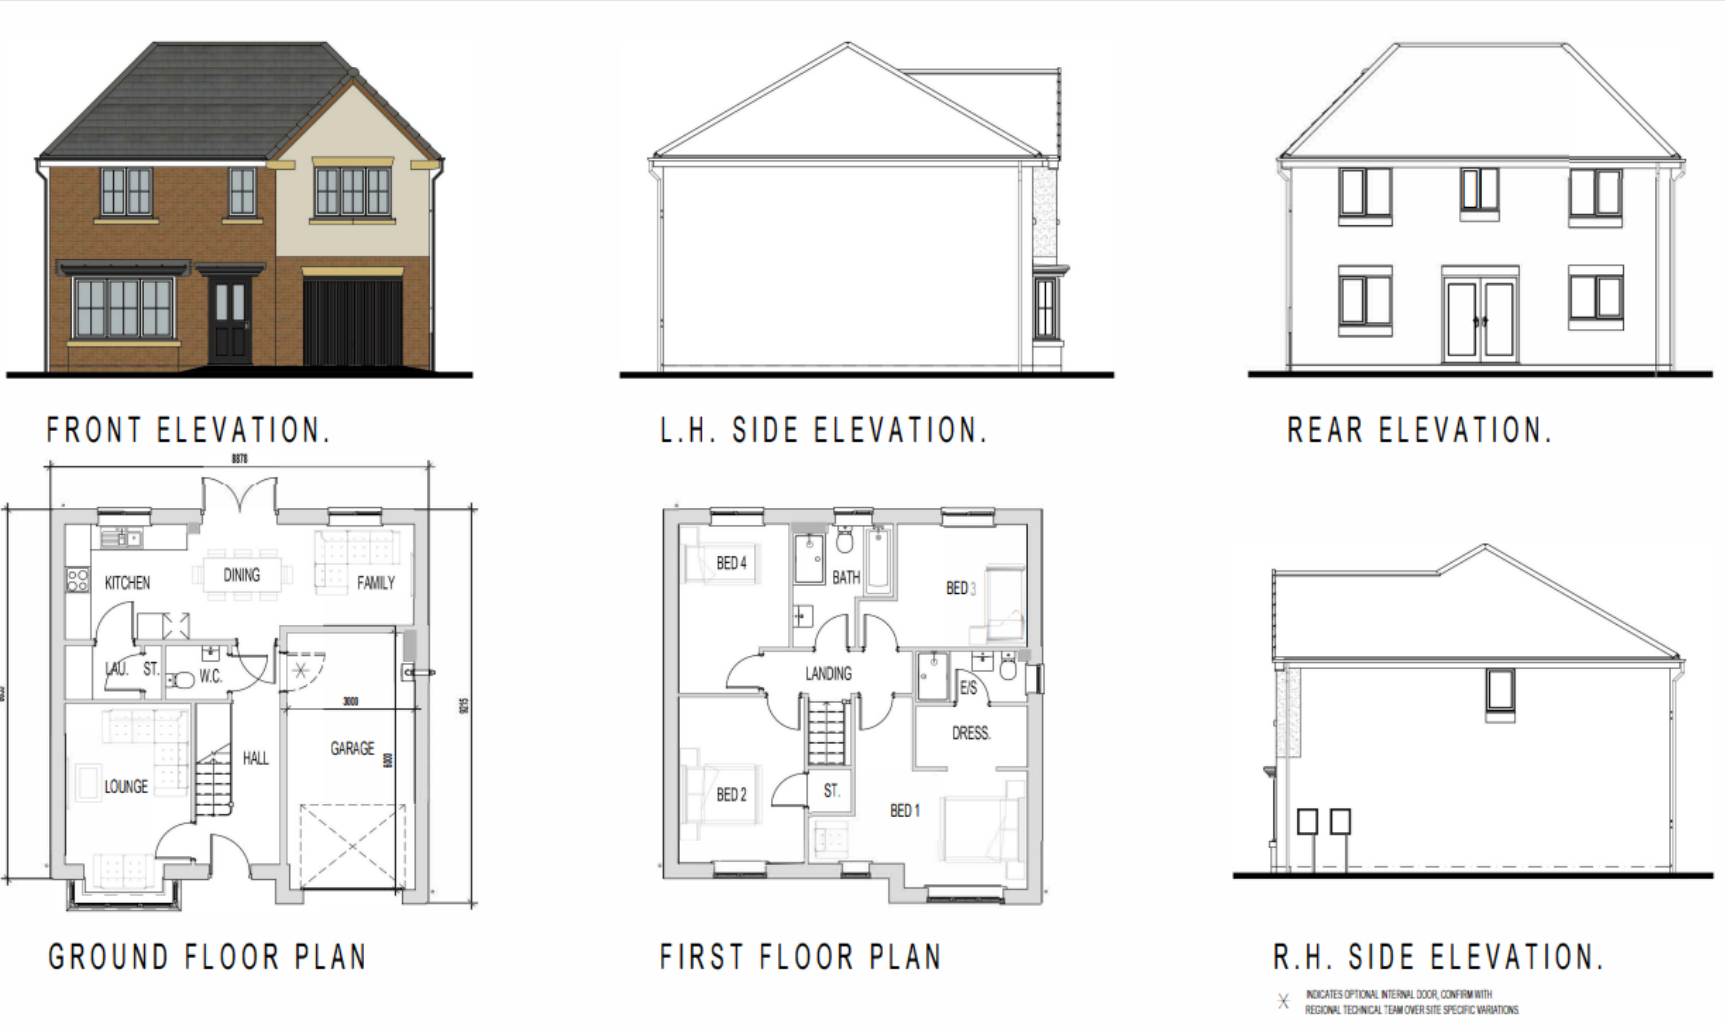




FRONT ELEVATION.




L.H. SIDE ELEVATION.



REAR ELEVATION.

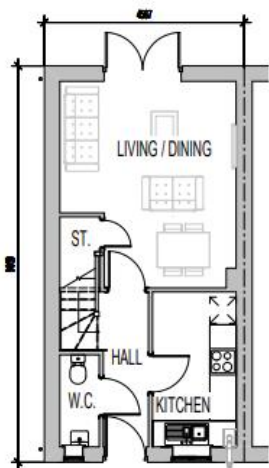

GROUND FLOOR PLAN.

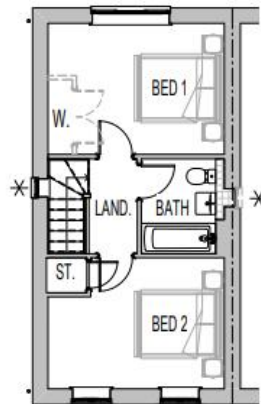

FIRST FLOOR PLAN.



R.H. SIDE ELEVATION.




FRONT ELEVATION.




L.H. SIDE ELEVATION.



REAR ELEVATION.

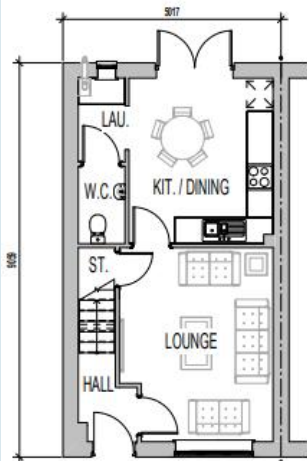

GROUND FLOOR PLAN

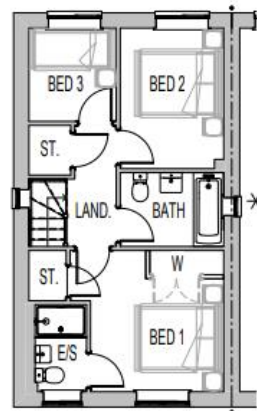

FIRST FLOOR PLAN.



R.H. SIDE ELEVATION.

✕ OPTIONAL WINDOW POSITIONS FOR ALTERNATIVE HANDING.



FRONT ELEVATION.



L.H. SIDE ELEVATION.



REAR ELEVATION.



GROUND FLOOR PLAN.



FIRST FLOOR PLAN.



R.H. SIDE ELEVATION.

* OPTIONAL WINDOW POSITIONS FOR ALTERNATIVE HANDING




FRONT ELEVATION.




L.H. SIDE ELEVATION.



REAR ELEVATION.

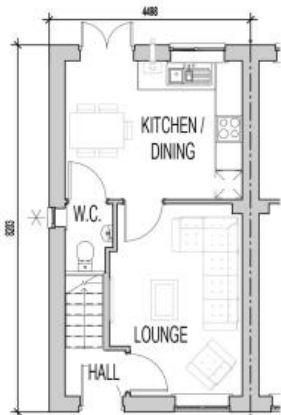

GROUND FLOOR PLAN.

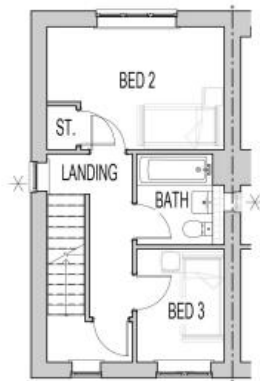

FIRST FLOOR PLAN.




SECOND FLOOR PLAN.

* INDICATES END TERRACE WINDOW OPTION




FRONT ELEVATION.

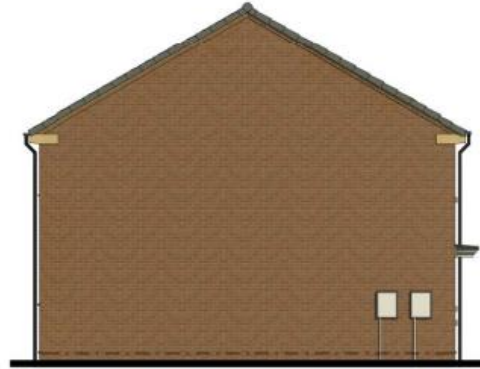


L.H. SIDE ELEVATION.




REAR ELEVATION.

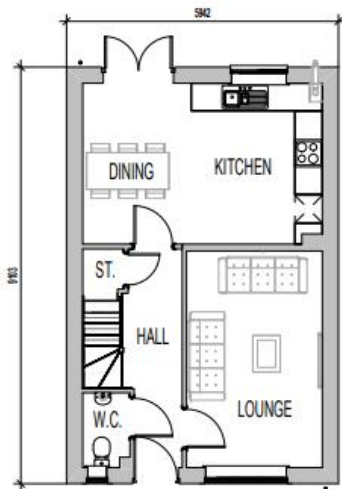

GROUND FLOOR PLAN.

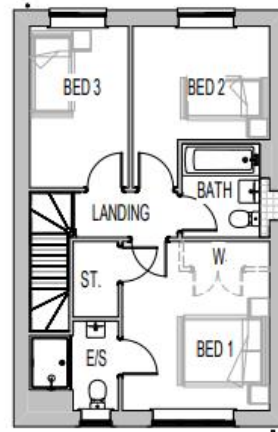

FIRST FLOOR PLAN.

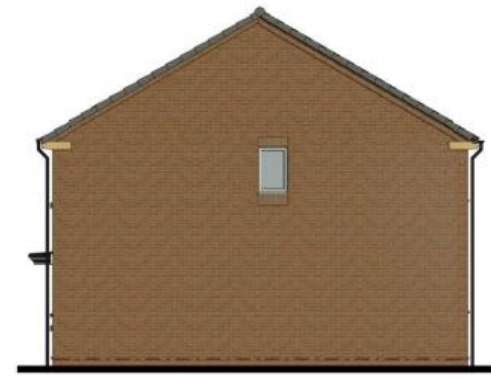

R.H. SIDE ELEVATION.




FRONT ELEVATION.




L.H. SIDE ELEVATION.



REAR ELEVATION.

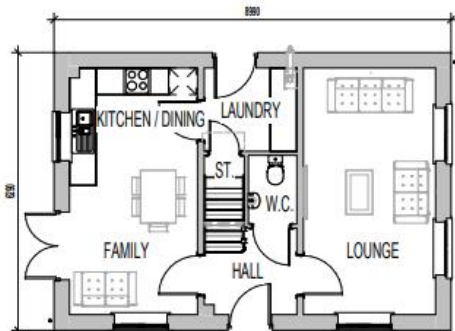

GROUND FLOOR PLAN

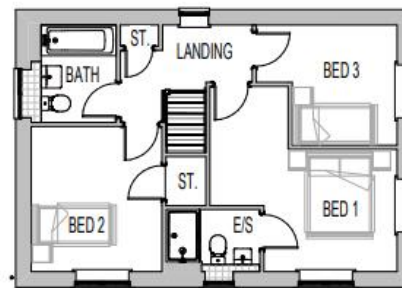

FIRST FLOOR PLAN.



R.H. SIDE ELEVATION.



FRONT ELEVATION.



L.H. SIDE ELEVATION.



REAR ELEVATION.



GROUND FLOOR PLAN



FIRST FLOOR PLAN



R.H. SIDE ELEVATION.

* INDICATES OPTIONAL INTERNAL DOOR. CONFIRM WITH REGIONAL TECHNICAL TEAM OVER SITE SPECIFIC VARIATIONS




FRONT ELEVATION.




L.H. SIDE ELEVATION.



REAR ELEVATION.

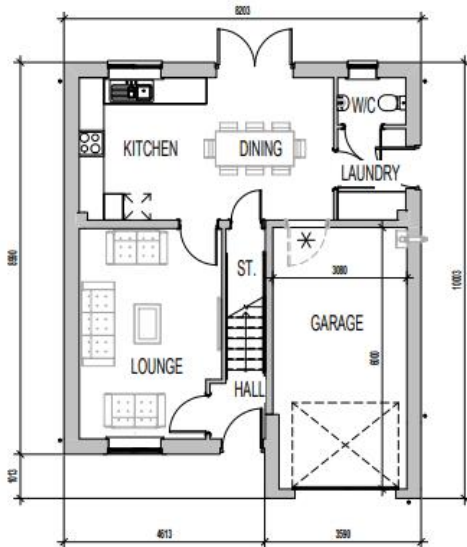

GROUND FLOOR PLAN.

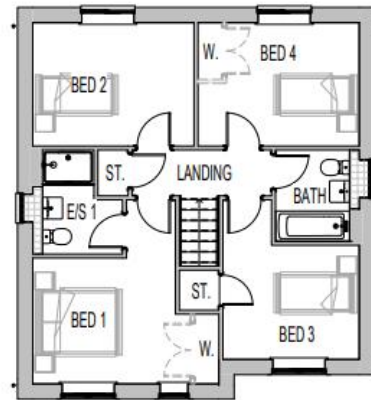

FIRST FLOOR PLAN.



R.H. SIDE ELEVATION.

* INDICATES OPTIONAL INTERNAL DOOR, CONFIRM WITH REGIONAL TECHNICAL TEAM OVER SITE SPECIFIC VARIATIONS.




FRONT ELEVATION.




L.H. SIDE ELEVATION.



REAR ELEVATION.

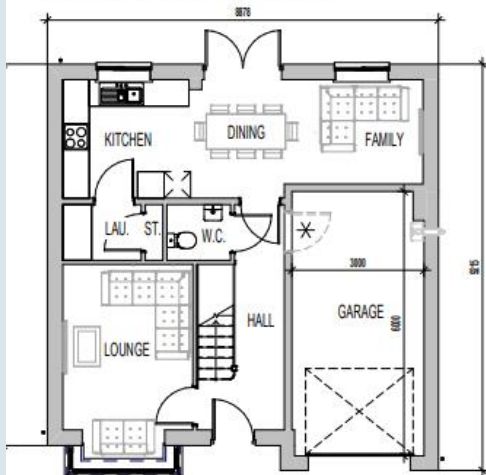

GROUND FLOOR PLAN

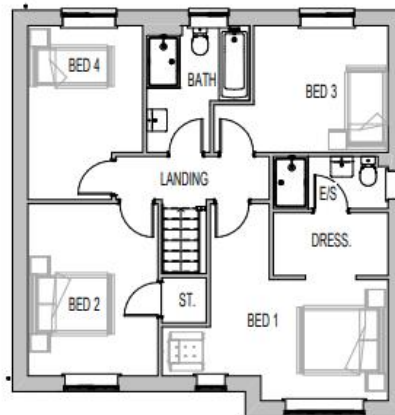

FIRST FLOOR PLAN



R.H. SIDE ELEVATION.

* INDICATES OPTIONAL INTERNAL DOOR, CONFIRM WITH REGIONAL TECHNICAL TEAM OVER SITE SPECIFIC VARIATIONS.




FRONT ELEVATION.




L.H. SIDE ELEVATION.



REAR ELEVATION.

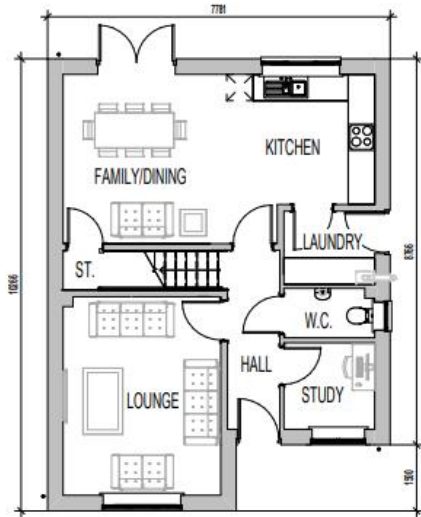

GROUND FLOOR PLAN

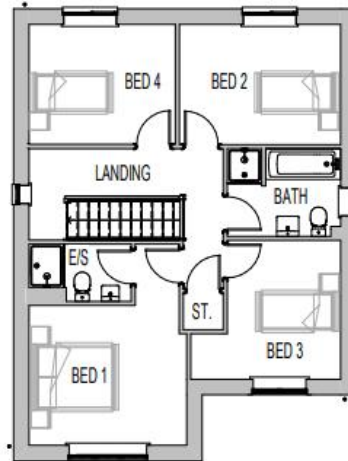

FIRST FLOOR PLAN.



R.H. SIDE ELEVATION.




FRONT ELEVATION.




L.H. SIDE ELEVATION.



REAR ELEVATION.

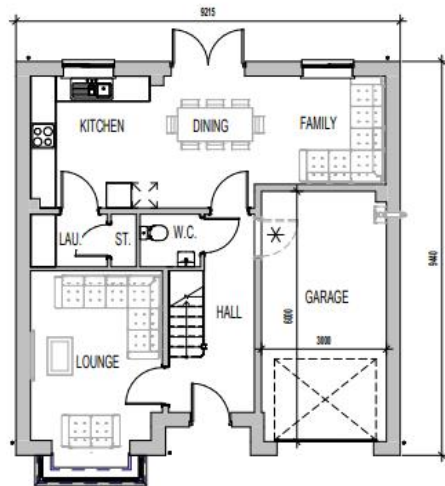

GROUND FLOOR PLAN

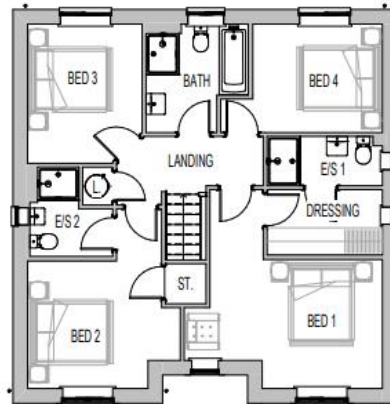

FIRST FLOOR PLAN



R.H. SIDE ELEVATION.

* INDICATES OPTIONAL INTERNAL DOOR, CONFIRM WITH REGIONAL TECHNICAL TEAM OVER SITE SPECIFIC VARIATIONS.





FRONT ELEVATION.



L.H. SIDE ELEVATION.



REAR ELEVATION.

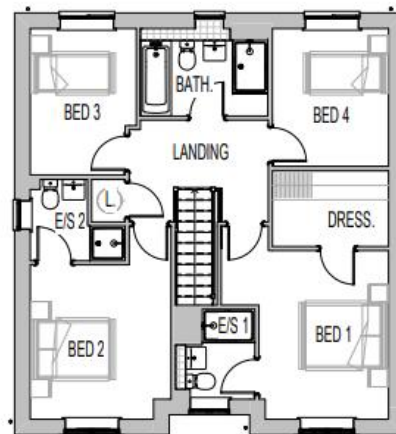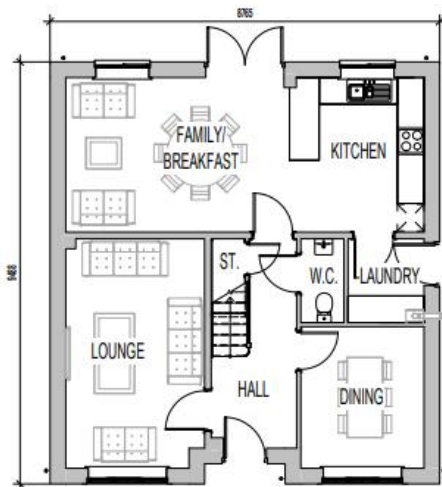

R.H. SIDE ELEVATION.




FRONT ELEVATION.



L.H. SIDE ELEVATION.



REAR ELEVATION.

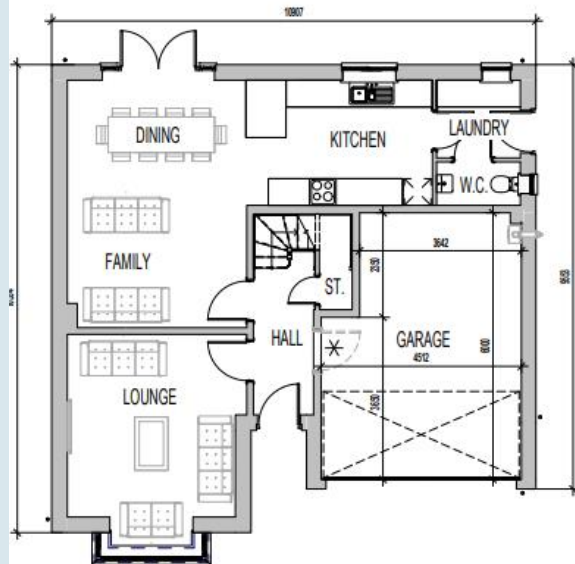

GROUND FLOOR PLAN



FIRST FLOOR PLAN.




R.H. SIDE ELEVATION.

* INDICATES OPTIONAL INTERNAL DOOR. CONFIRM WITH REGIONAL TECHNICAL TEAM OVER SITE SPECIFIC VARIATIONS.




FRONT ELEVATION.

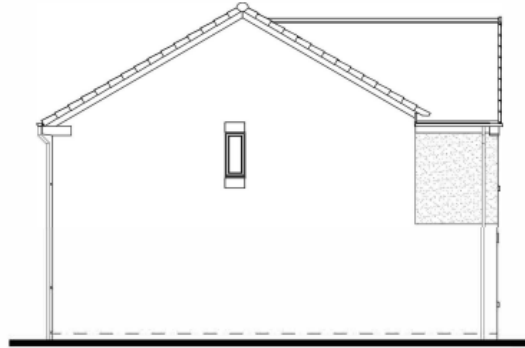


L.H. SIDE ELEVATION.




REAR ELEVATION.

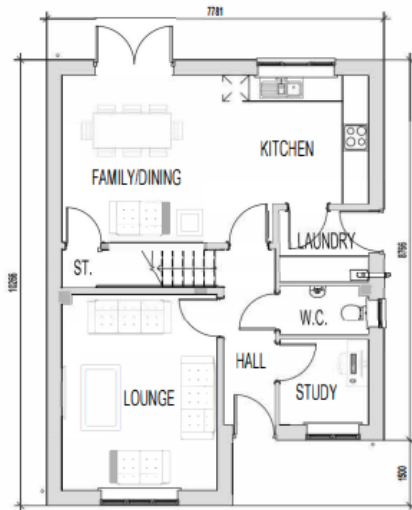

GROUND FLOOR PLAN

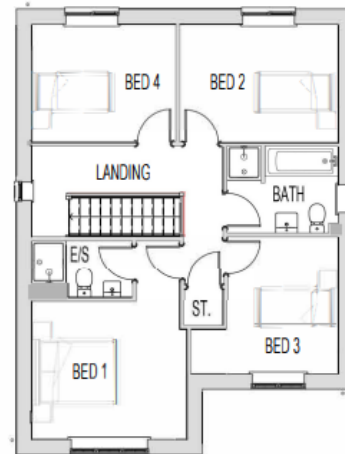


FIRST FLOOR PLAN.

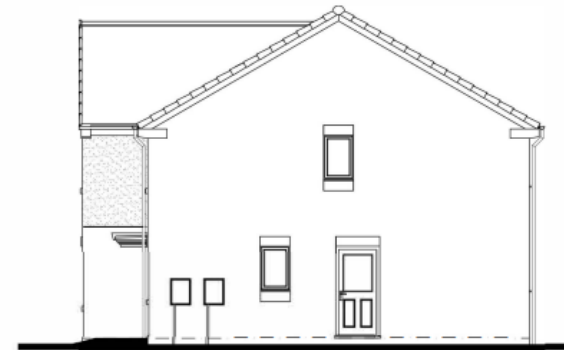

R.H. SIDE ELEVATION.




FRONT ELEVATION.

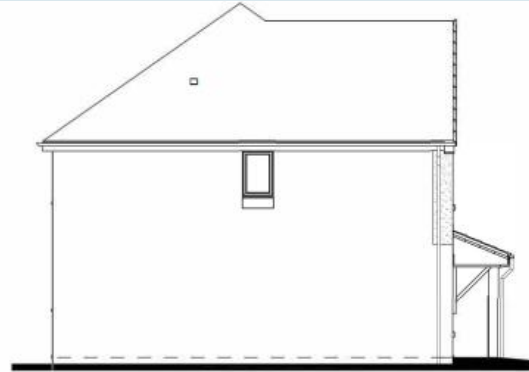

L.H. SIDE ELEVATION.



REAR ELEVATION.

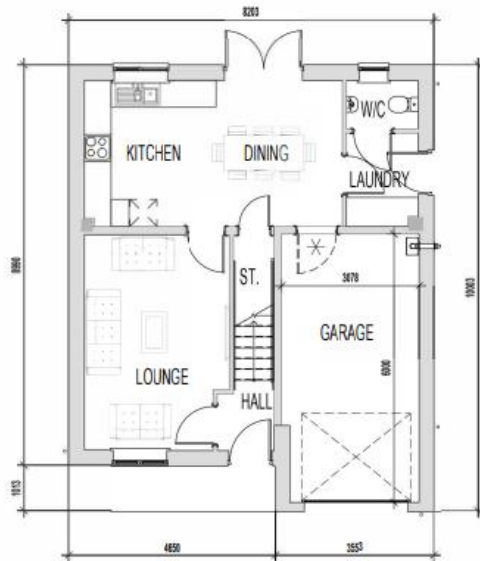

GROUND FLOOR PLAN.



FIRST FLOOR PLAN.




R.H. SIDE ELEVATION.

* INDICATES OPTIONAL INTERNAL DOOR, CONFRM WITH REGIONAL TECHNICAL TEAM OVER SITE SPECIFIC VARIATIONS.




FRONT ELEVATION.

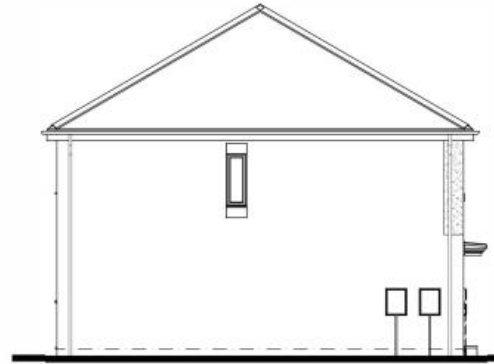


L.H. SIDE ELEVATION.



REAR ELEVATION.

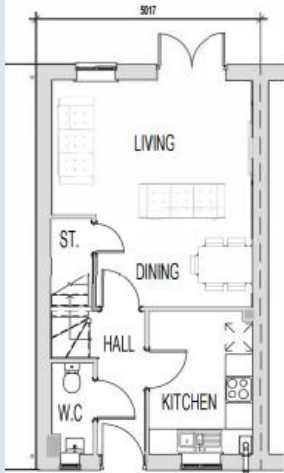


GROUND FLOOR PLAN.

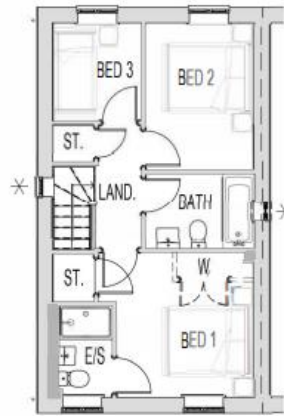

FIRST FLOOR PLAN.



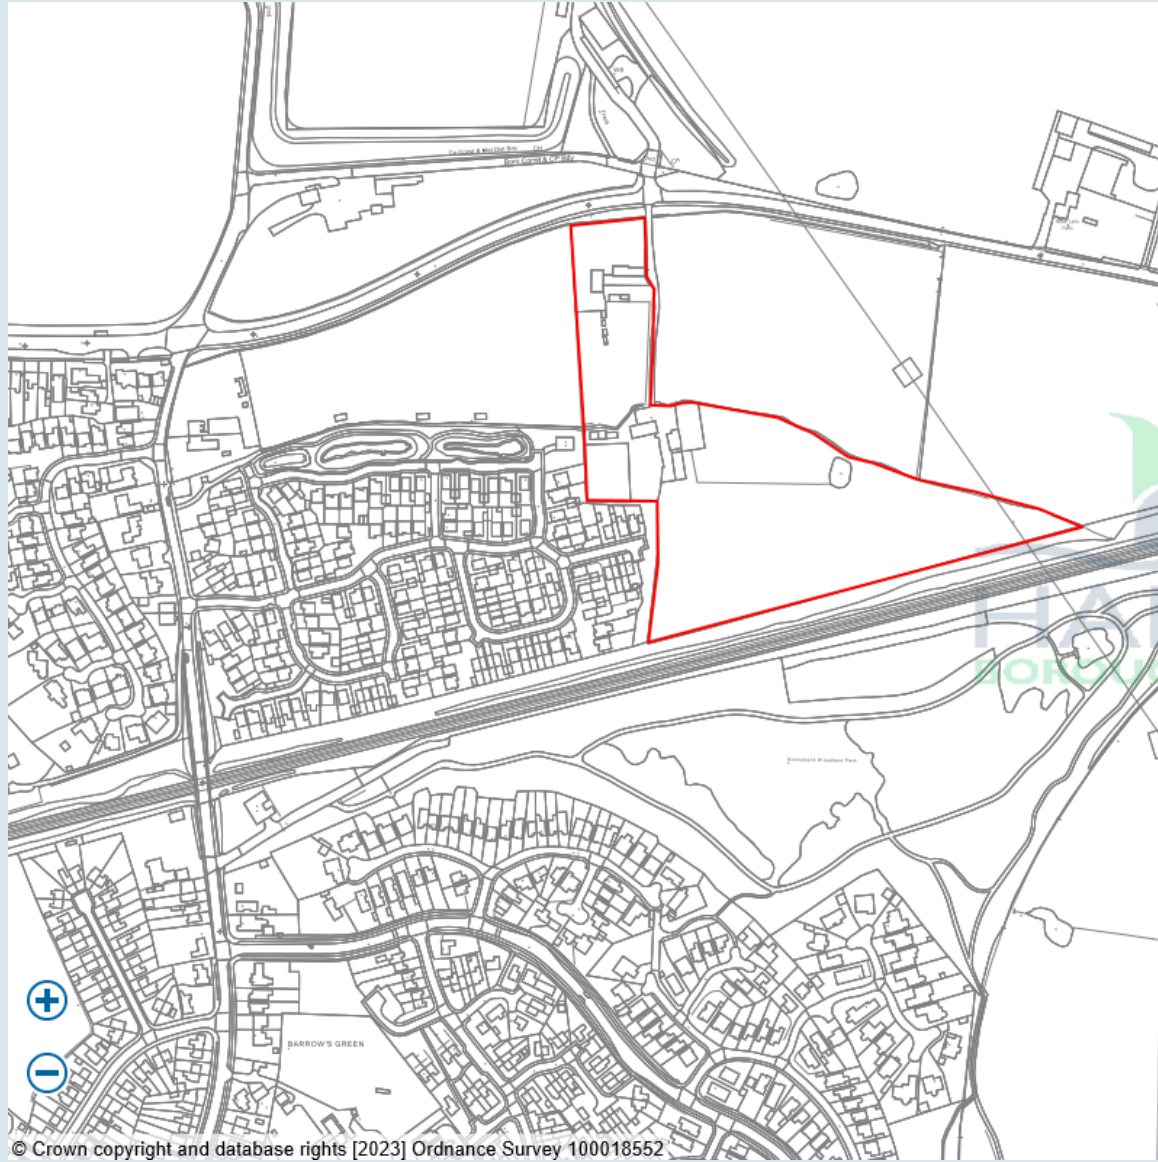


© Crown copyright and database rights [2023] Ordnance Survey 100018552



FRONT ELEVATION



SIDE ELEVATION

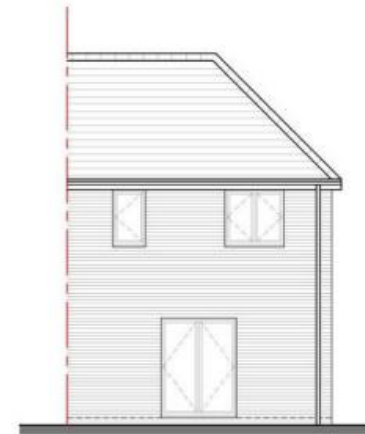

REAR ELEVATION



GROUND FLOOR PLAN




FIRST FLOOR PLAN



FIRST FLOOR PLAN




FRONT ELEVATION

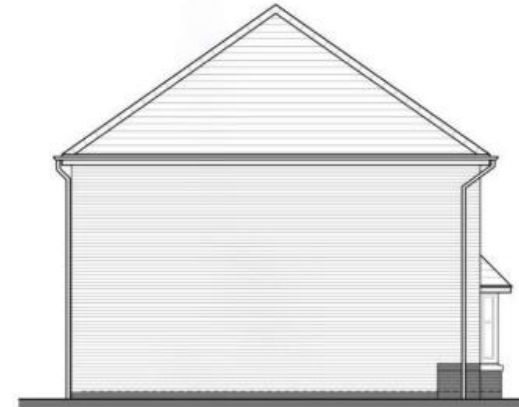


SIDE ELEVATION



GROUND FLOOR PLAN

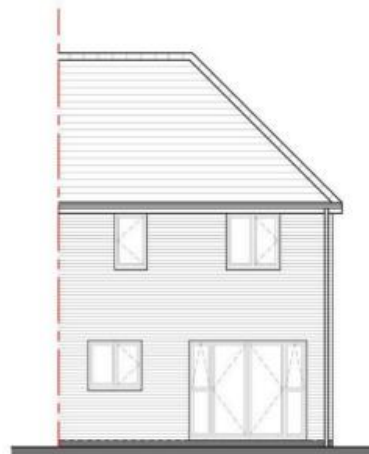

REAR ELEVATION

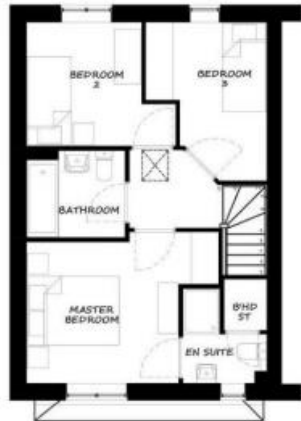

FIRST FLOOR PLAN



FRONT ELEVATION



SIDE ELEVATION



GROUND FLOOR PLAN



REAR ELEVATION








FIRST FLOOR PLAN



FRONT ELEVATION

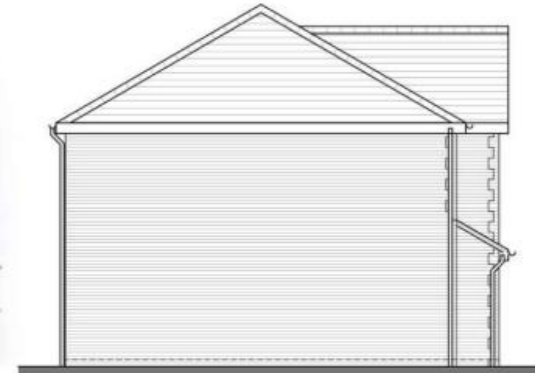


SIDE ELEVATION



GROUND FLOOR PLAN




REAR ELEVATION

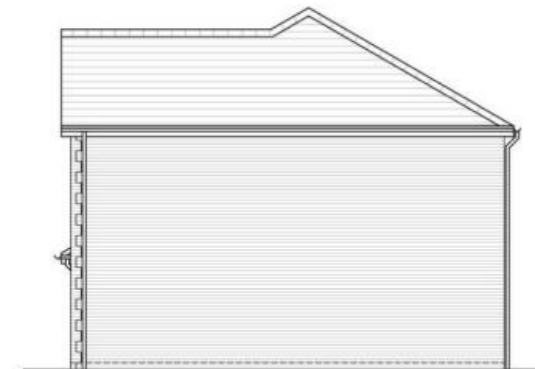

SIDE ELEVATION




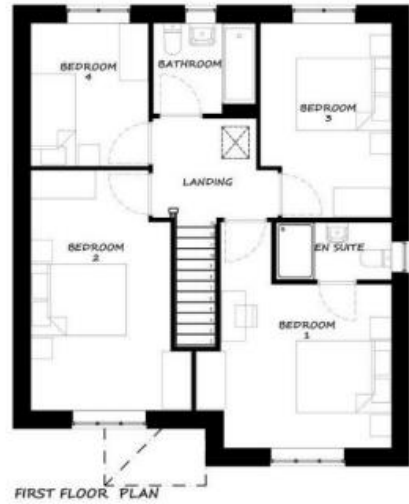

FRONT ELEVATION



SIDE ELEVATION

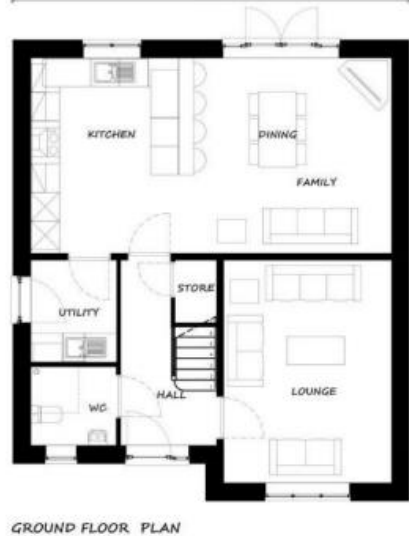

REAR ELEVATION



SIDE ELEVATION





FIRST FLOOR PLAN



FRONT ELEVATION



REAR ELEVATION



GROUND FLOOR PLAN



SIDE ELEVATION



SIDE ELEVATION

A



B



C





